




ASHGROVE  
KITCHENS

HAND CRAFTING DEVON'S HOME INTERIORS

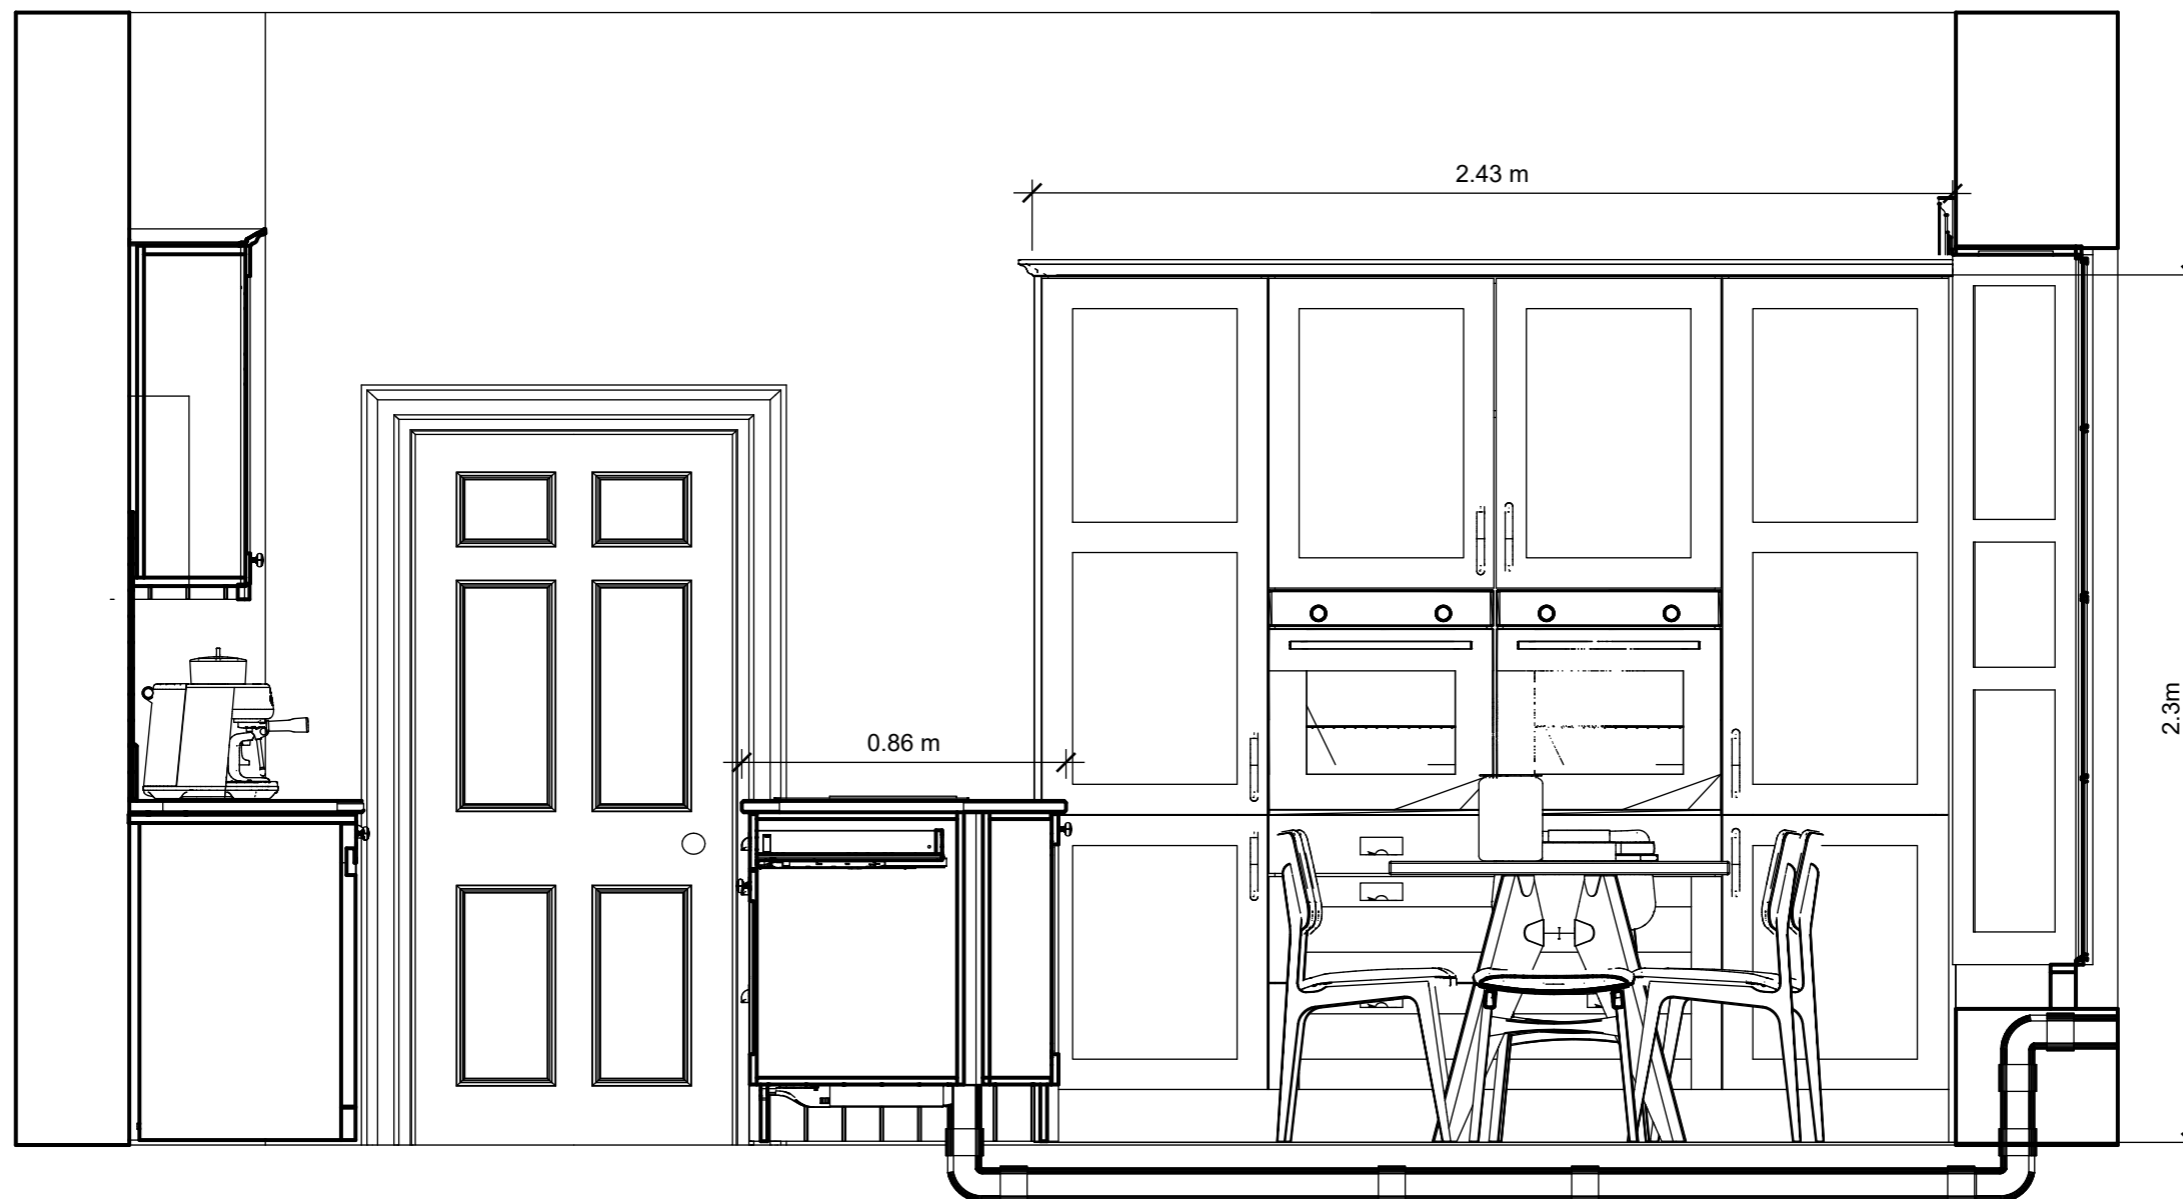

SCALE  
1:20 @ A3

CLIENT  
Kate Boddington  
Venbridge House  
Cheriton Bishop  
Exeter, Devon  
EX6 6HD

ISSUE  
14/03/2024  
RE-ISSUE  
-----

PROJECT NO.  
AK41910  
PROJECT  
Venbridge House

DRAWN BY  
Peter V  
DESCRIPTION  
Kitchen Proposal

a

03