

NOTE:
All glazing to be sealed using Hodgson Sealants Professional SiliFix U9 low modulus neutral cure silicone sealant

Conservation glazing bars
Internal frame, mullion and transom mouldings to be lambs tongue frame detailing
Painted render finish to walls and reveals

12mm overall conservation double glazed low e units consisting of:
4mm inner pane low emissivity glass (Pilkington K)
4mm argon filled void with matt white coated aluminium perimeter spacing frame
4mm outer pane of clear glass.
Linseed oil based glaziers putty
Internal frame, mullion and transom mouldings to be lambs tongue frame detailing

Painted plaster internal window reveal



New painted Iroko traditional solid hardwood timber framed casement window with lambs tongue frame detailing with conservation double glazed low e units

Existing painted stone cill retained

EXTERNAL

External frame, mullion and transom traditional bevelled edge hardwood glazing piece set with linseed oil based glaziers putty.

INTERNAL

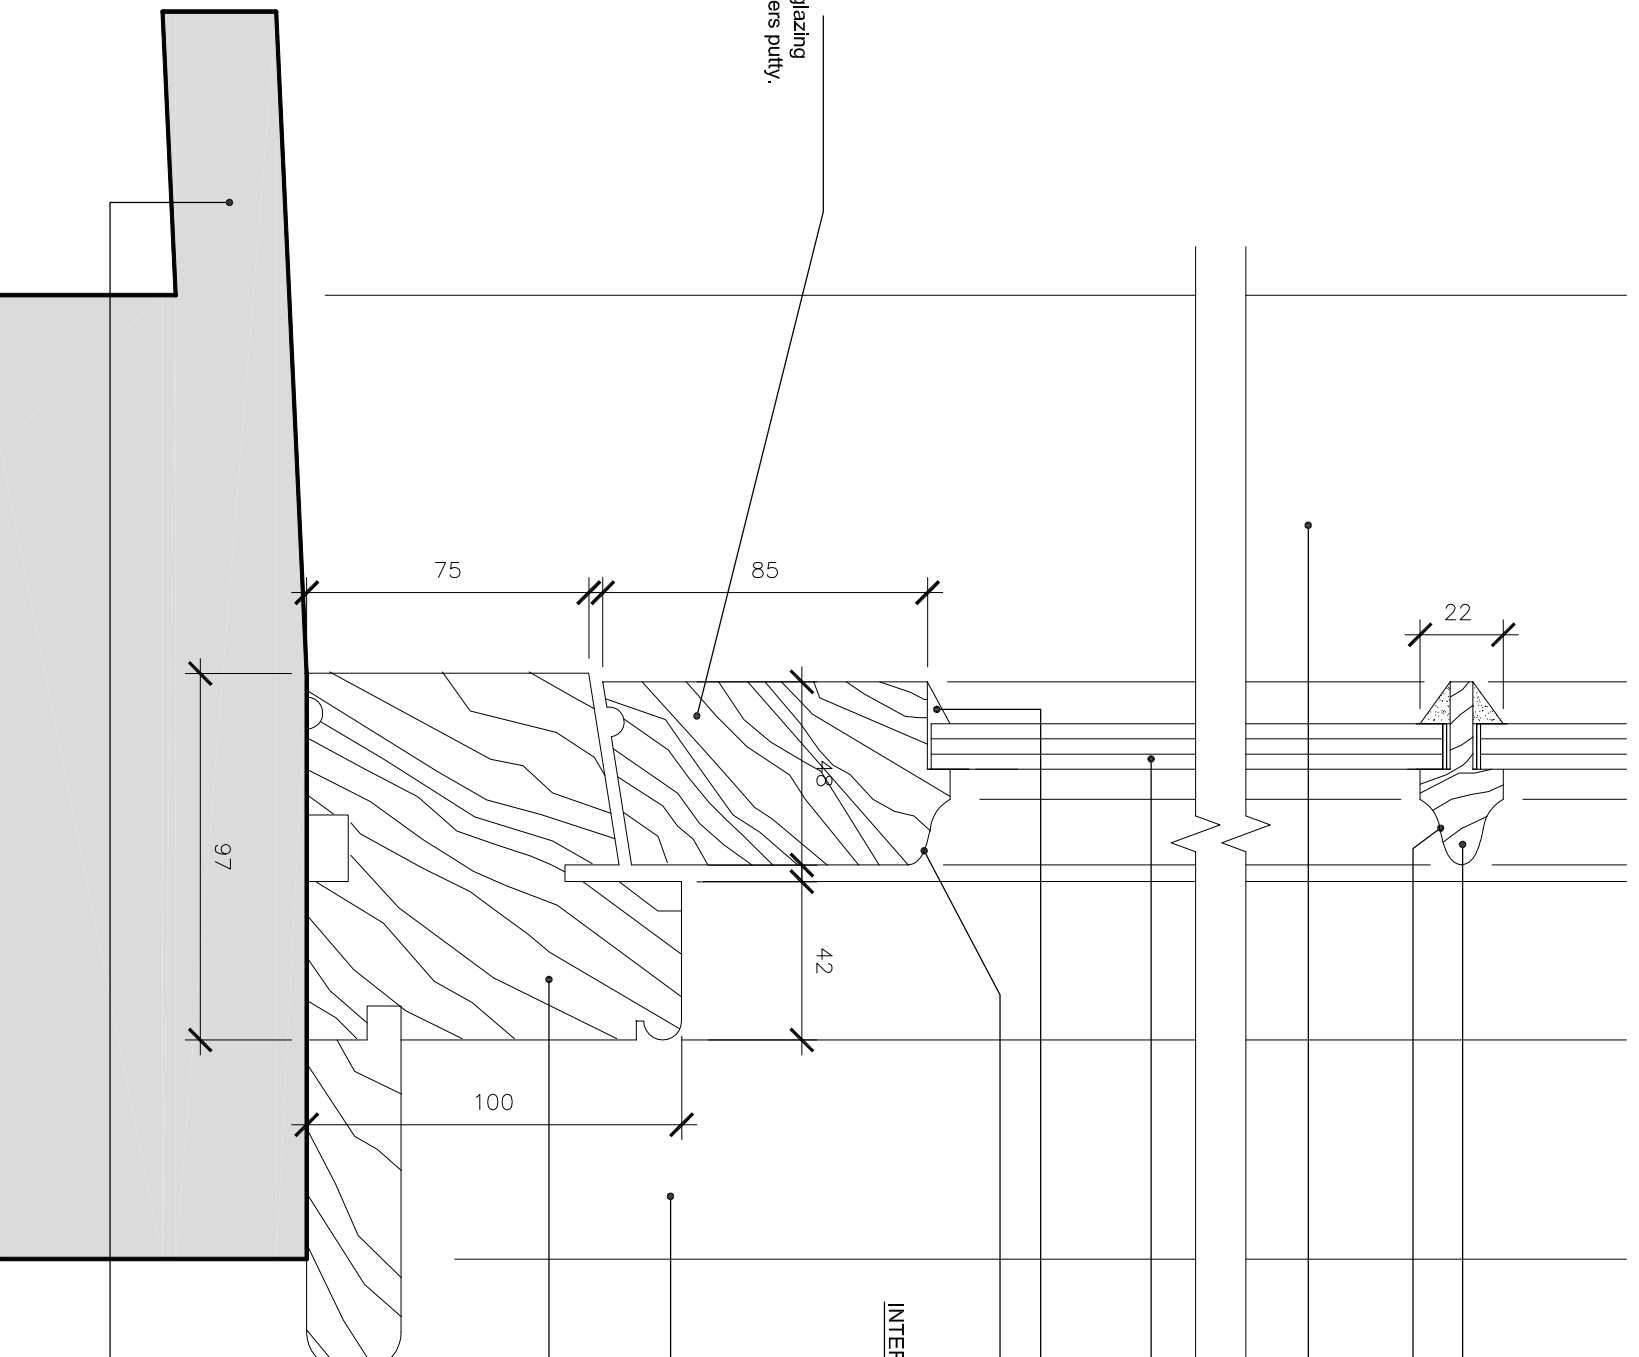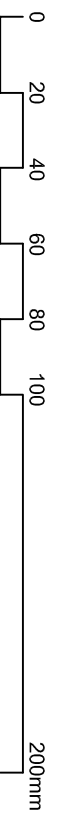

Revision	Date	Note	Author

Location / Project
Craddock Lodge, Craddock, Devon, EX15 3LL.
Listed Building Renovations to Grade II Listed Country House.

Date
Mar 2024


Drawn by
DH


Checked by
RA

Scale
1:2 at A3

PLANNING & LISTED BUILDING

Drawing Title
Replacement Windows - Timber Casement Cill Detail (window W0.4)

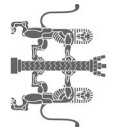 **www.atkinsonarchitects.co.uk**
5 Acce Place, Plymouth, Devon, PL1 4QP
01752 312 616
RIBA Chartered Practice &
RIBA Accredited Conservation Architects
Copyright AA Ltd. All Rights Reserved.

 **atkinson**
architects

Project Number
24.41

Drawing number
W_13

Revision