

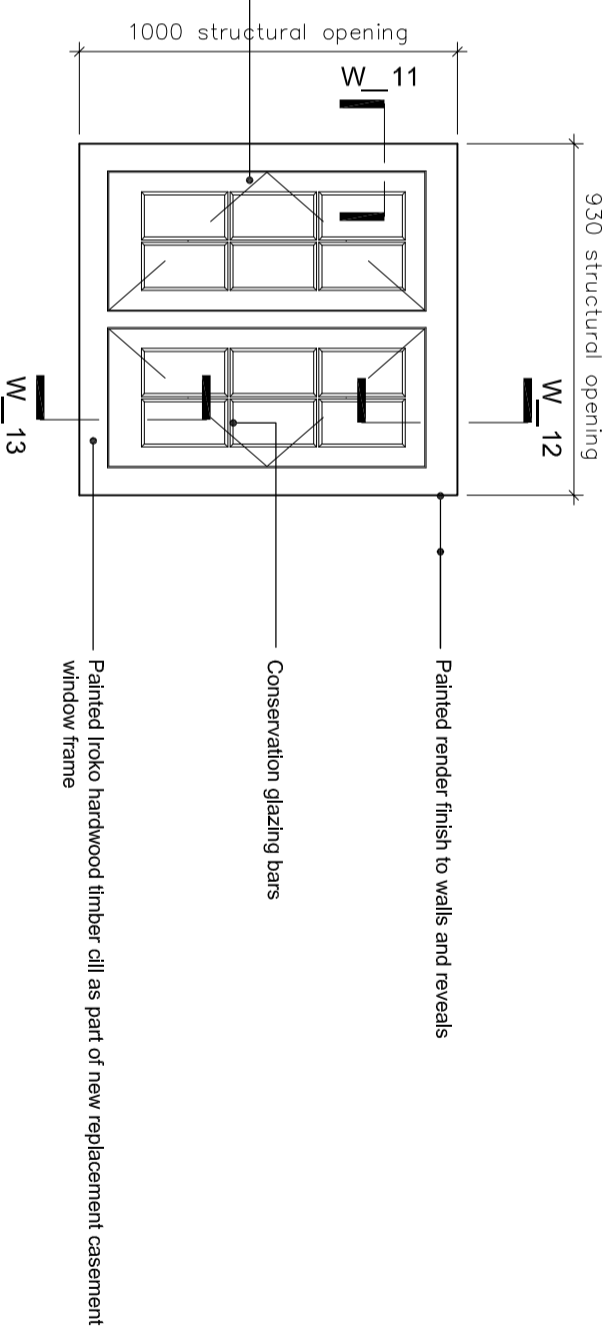


SECTION - window W0.4
Scale 1:20

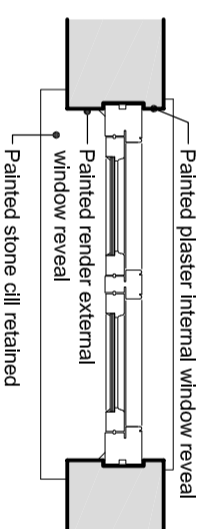

External Elevation - window W0.4
Scale 1:20

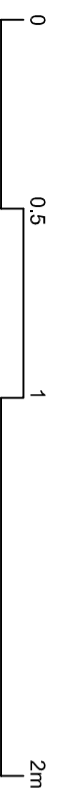

PLAN - window W0.4
Scale 1:20

Location / Project
Craddock Lodge, Craddock, Devon, EX15 3LL.
Listed Building Renovations to Grade II Listed
Country House.

Date
Mar 2024


Drawn by
DH


Checked by
RA

Scale
1:20 at A3

Drawing Title
PLANNING & LISTED BUILDING
Replacement Casement Windows - Typical Detail (window W0.4)

Revision	Date	Note	Author

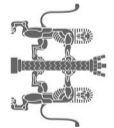 www.atkinsonarchitects.co.uk
5 Acce Place, Plymouth, Devon, PL1 4QP
01752 312 616
RIBA Chartered Practice &
RIBA Accredited Conservation Architects
Copyright AA Ltd. All Rights Reserved.

 **atkinson**
architects

Project Number	Drawing number	Revision
24.41	W_10	.