


0 1 scale 1.50 3m

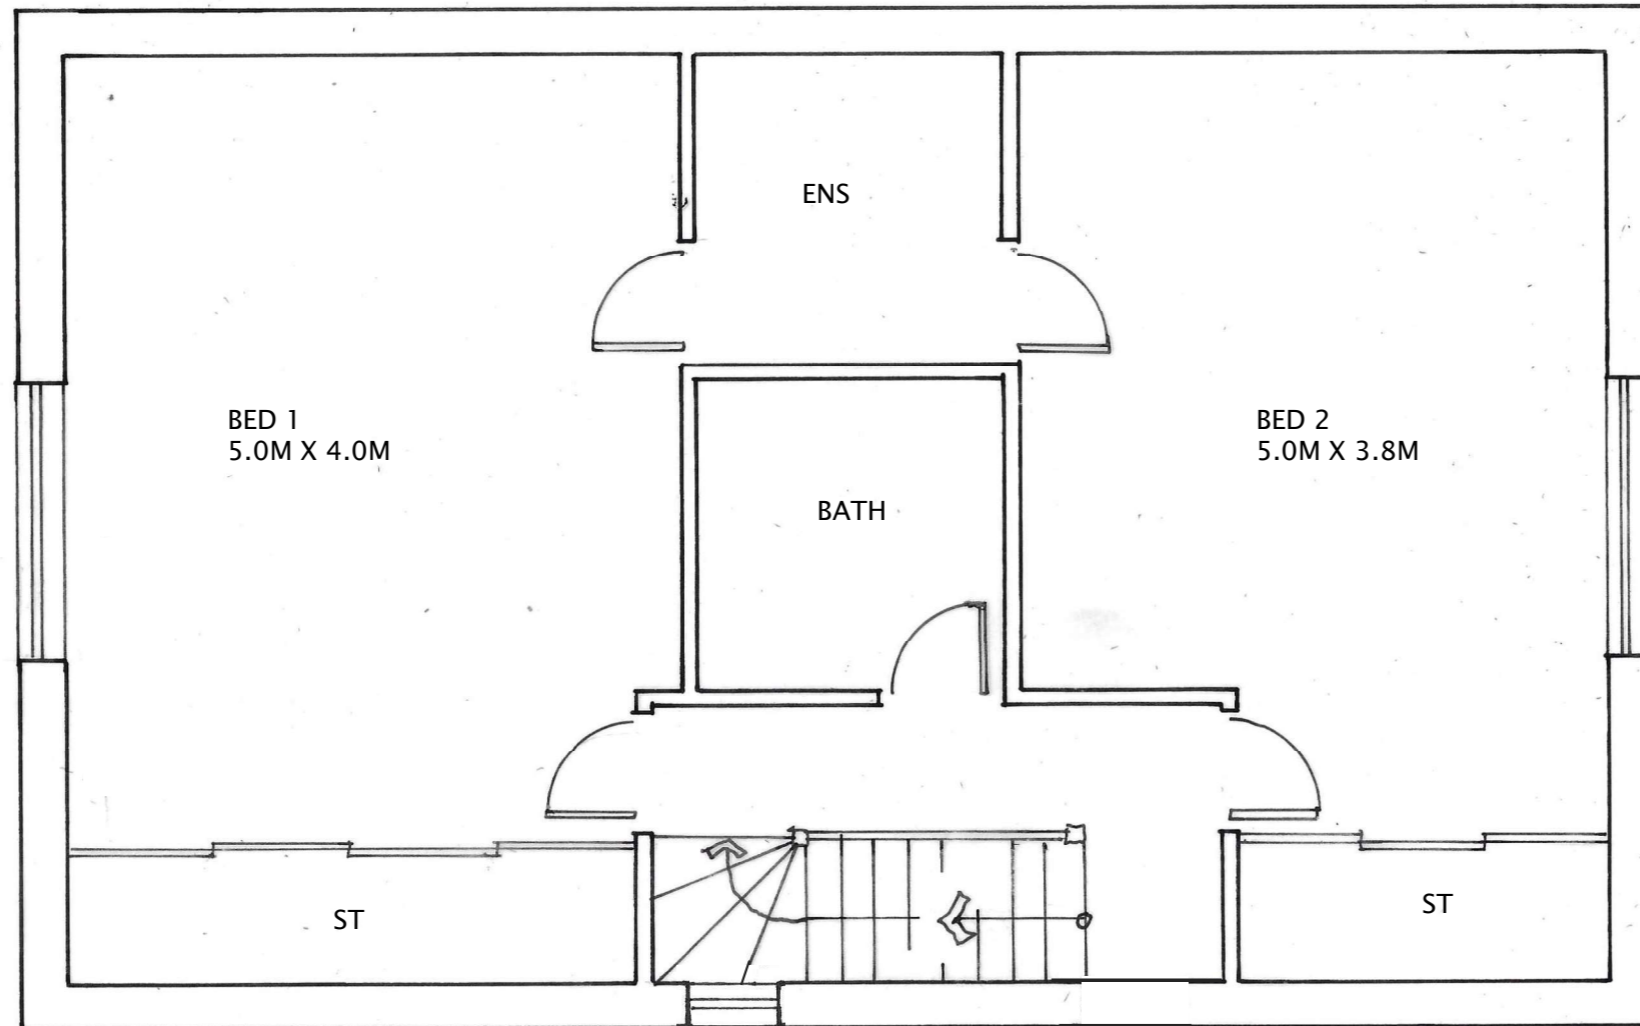

ELMFIELD COTTAGE. BRISTOL ROAD. CHURCHILL. PROPOSED NEW HOUSES. HOUSE 1. FIRST FLOOR PLAN

Peter J Bath

Project Design and Construction Management Ltd

5 Haiswell Road
Clevedon
Somerset
BS21 6LD

Date: JUNE 2023
Scale: 1.50 @A3
Org No: 714/P4/04

07710-063216
01275-870781
pete@peterbath.co.uk
www.peterbath.co.uk