


0 1 scale 1.50 3m

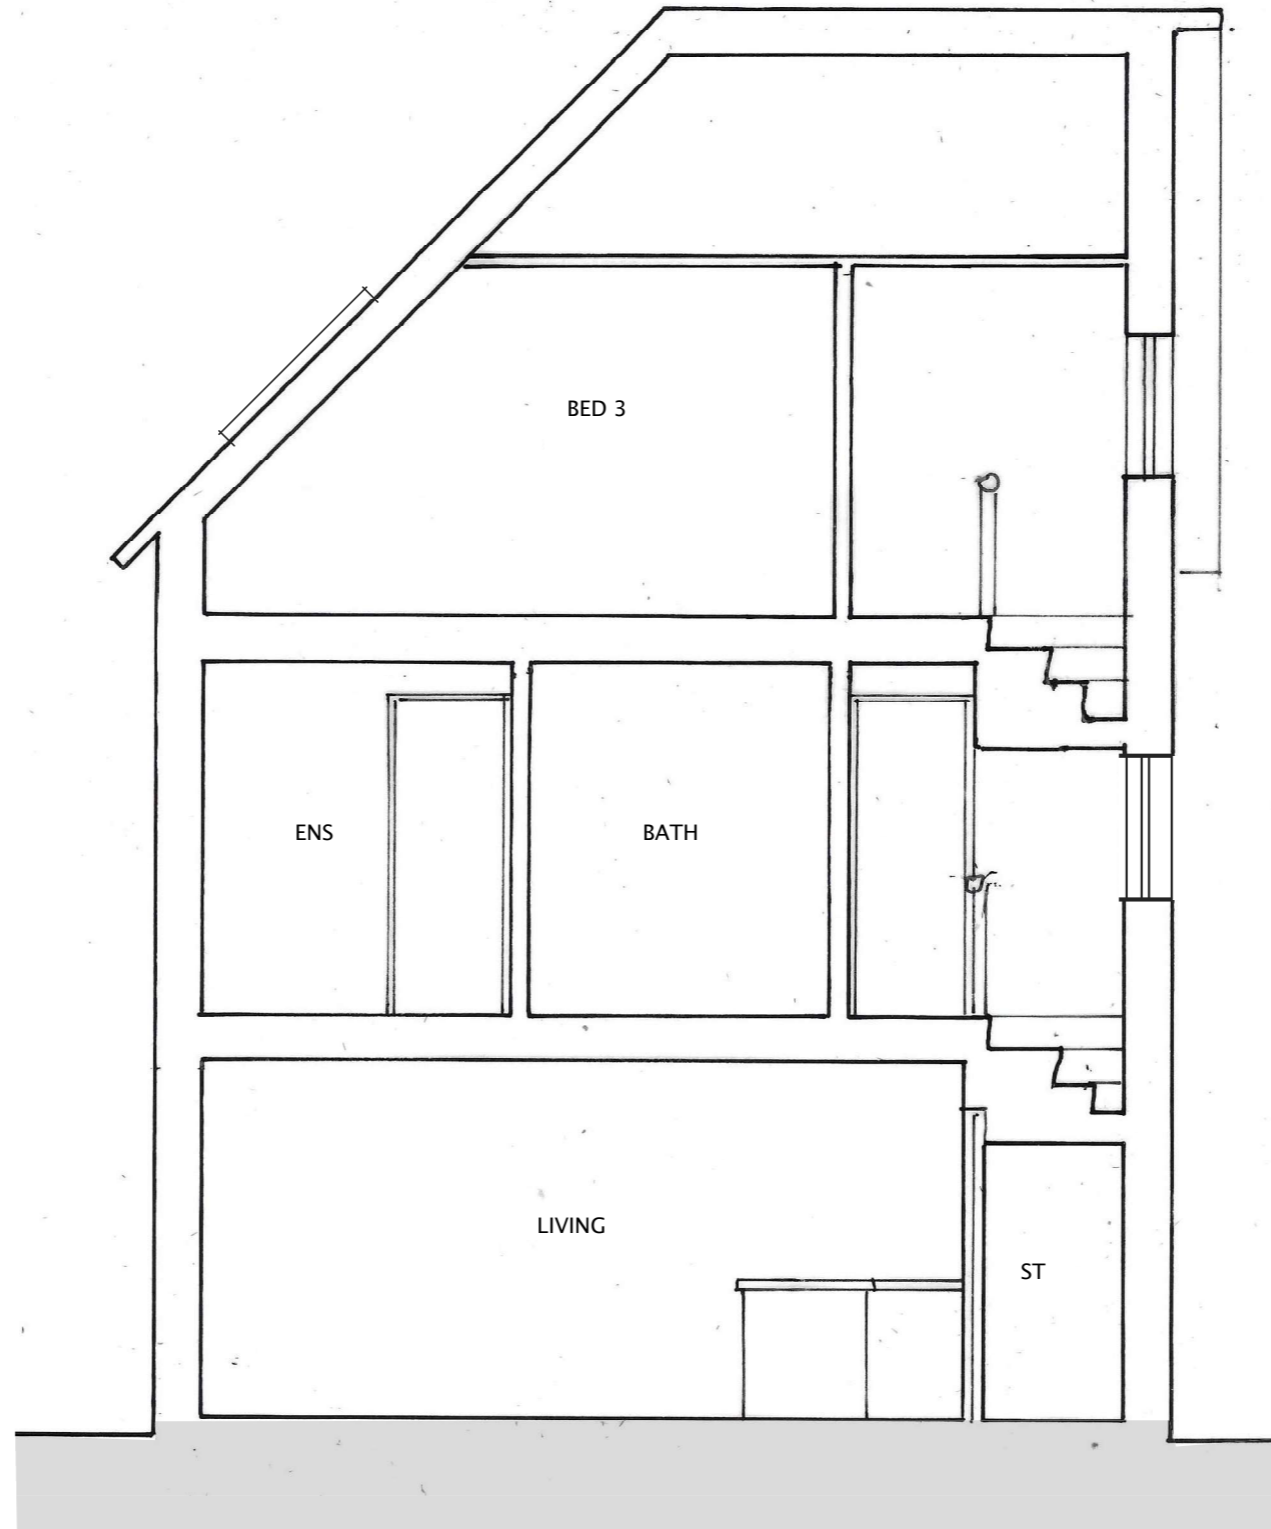

MATERIALS

WALLS
red brick

WINDOWS / DOORS
dark grey, UPVC

ROOF
red interlocking concrete tiles

Peter J Bath

Project Design and Construction Management Ltd

5 Halswell Road
Clevedon
Somerset
B821 6LD

Date: JUNE 2023
Scale: 1.50 @A3
Drg No: 714/P4/10

07710-063216
01275-870781
pete@peterbath.co.uk
www.peterbath.co.uk