




BLOCK PLAN - Scale 1:500

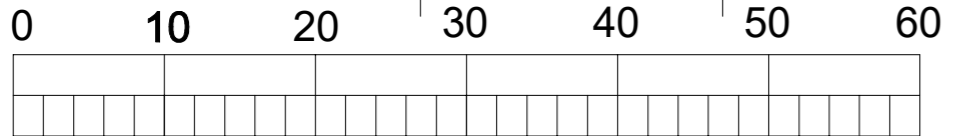


Scale 1:500

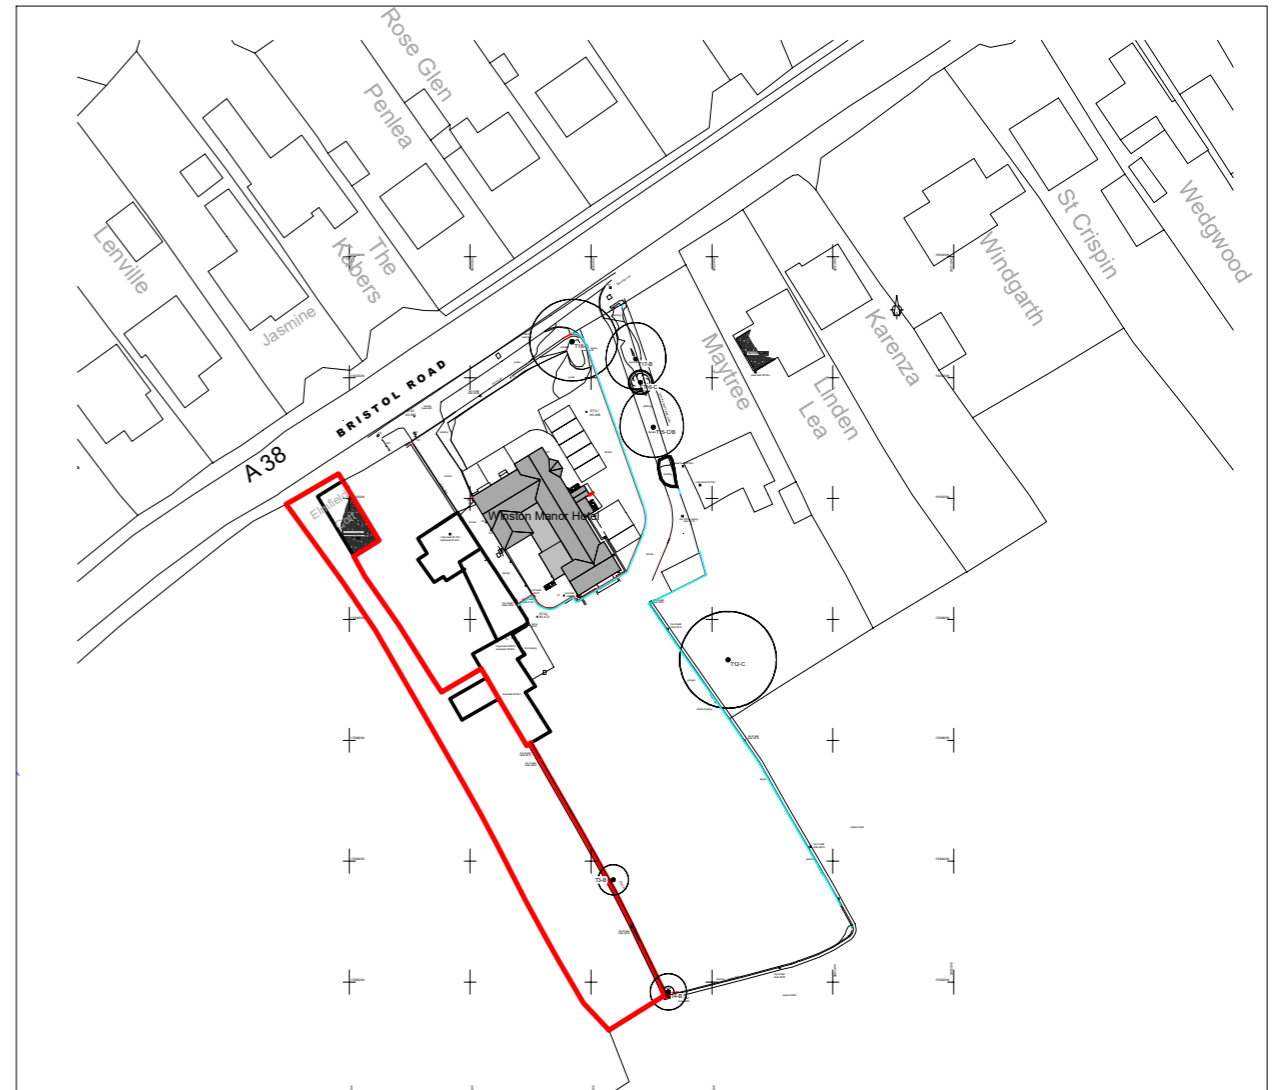

LOCATION PLAN - Scale 1:1250

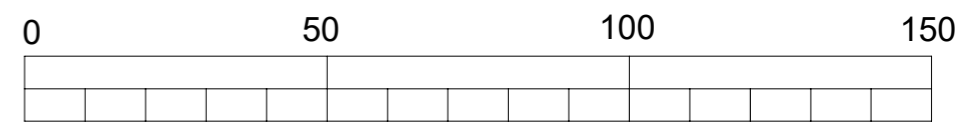

Scale 1:1250

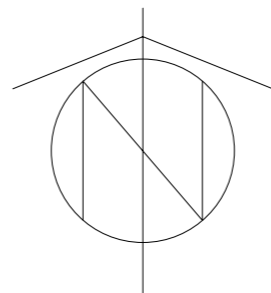

LOCATION/BLOCK PLAN as EXISTING

Proposed two new dwellings at
 Elmfield Cottage Bristol Road Churchill Somerset BS25 5NL

Date: June 2023
 Scale: 1:500 & 1:1250 at A3
 Drg No: PDCM:714/P4/16

07710-063216
 01275-870781
 pete@peterbath.co.uk
 www.peterbath.co.uk

Peter J Bath
 Project Design and Construction Management Ltd

5 Halswell Road
 Clevedon
 Somerset
 BS21 6LD