


0 1 scale 1:50 3m

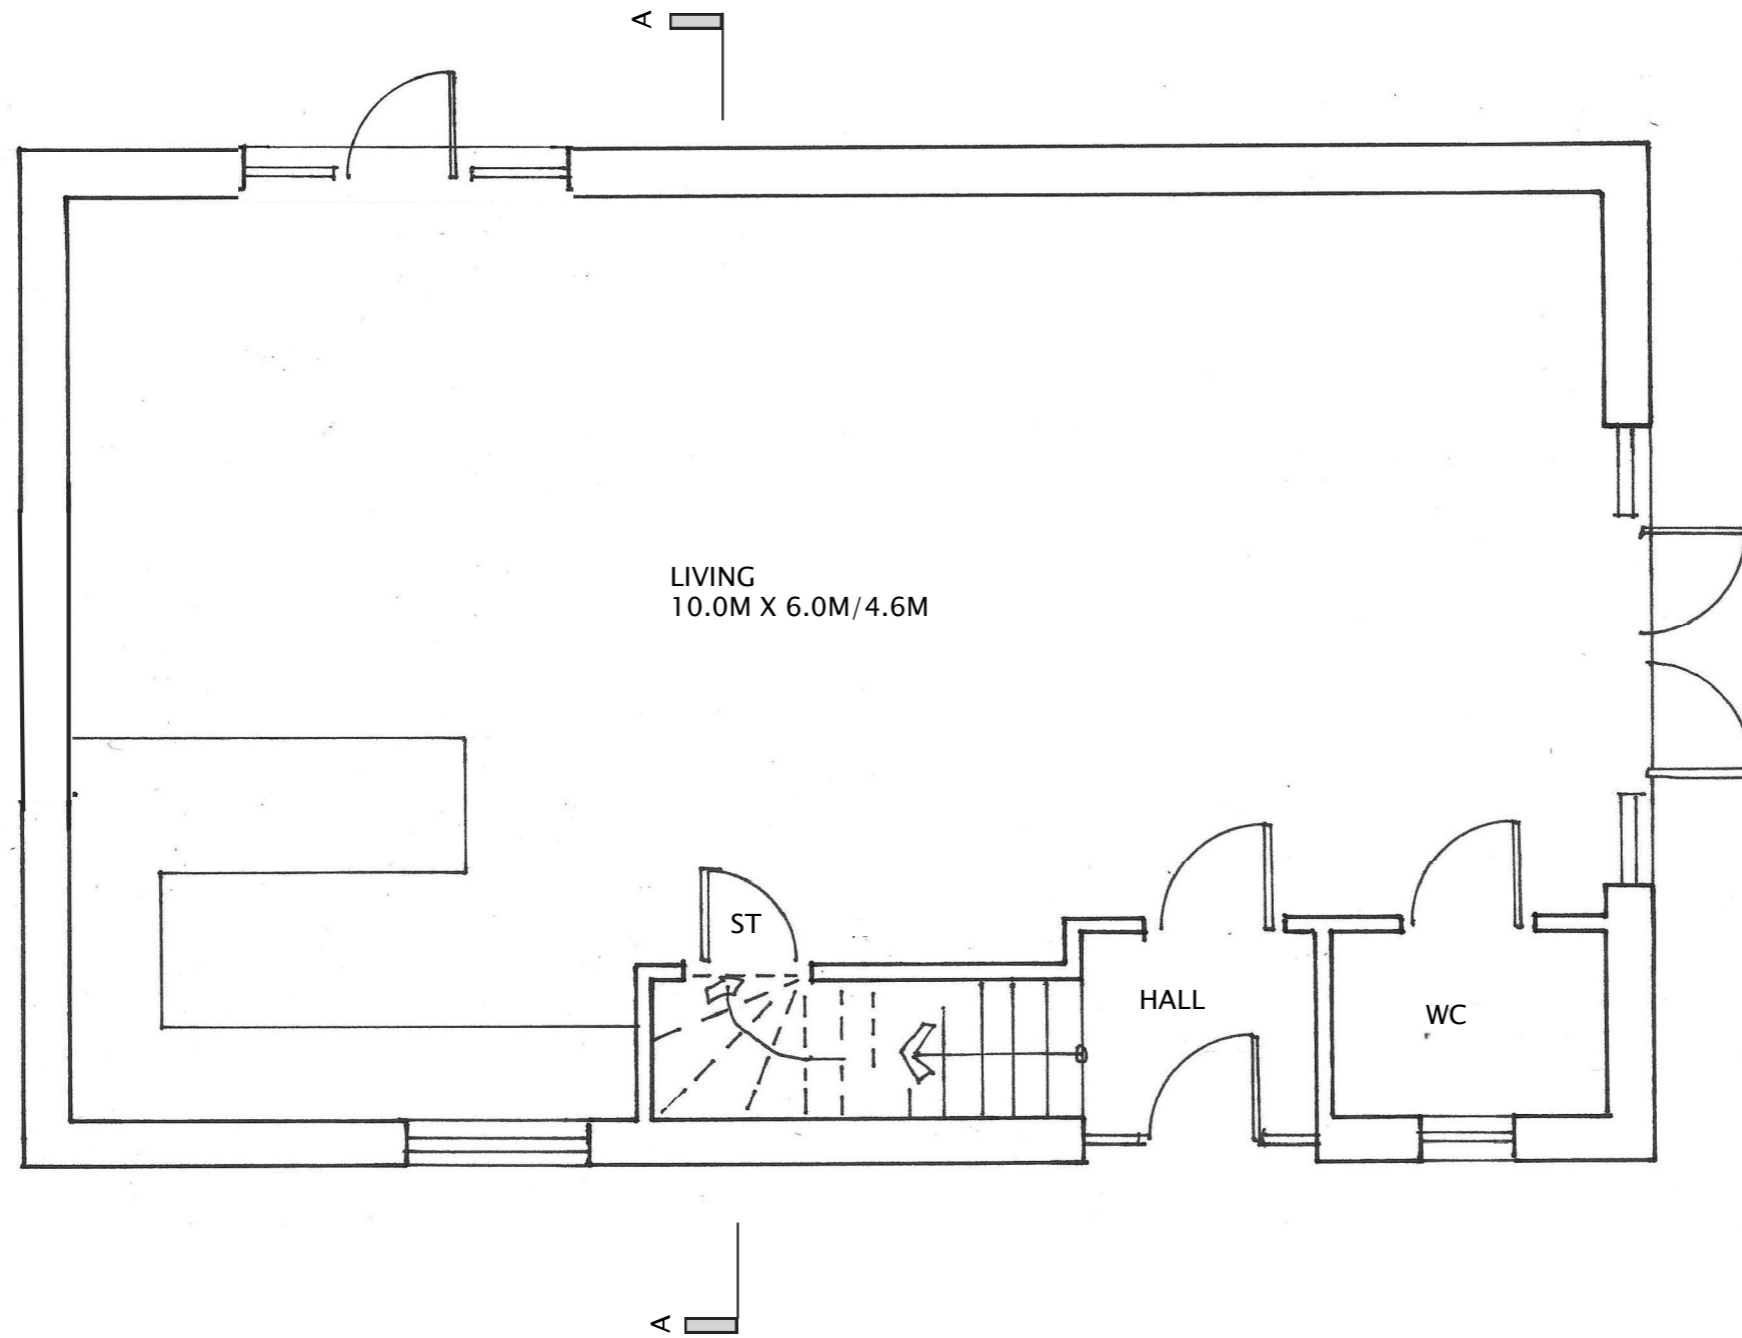

Peter J Bath

Project Design and Construction Management Ltd

5 Halswell Road
Clevedon
Somerset
BS21 6LD

Date: JUNE 2023
Scale: 1:50 @A3
Org No: 714/P4/03

07710-063216
01275-870781
pete@peterbath.co.uk
www.peterbath.co.uk