

This document and its design content is copyright Gary Johns Architects ©.
 It shall be read in conjunction with all other project information including models, specifications, schedules and related consultants documents. Do not scale from documents.
 All dimensions to be checked on site.
 Immediately report any discrepancies, errors or omissions on this document to Architect.

Rev ID	Revision Description	Date	Checked	Reviewed
A	Revised Drawing	07/02/2024	JC	GJ
B	Revised Drawing	08/02/2024	JC	GJ
C	Revised Drawing	19/02/2024	JC	GJ



Change ID	Change Description	Change Date	Checked
Ch-04	Adjust red line	19/02/2024	JC



Ordnance Survey, (c) Crown Copyright 2024. All rights reserved. Licence number 100022432


OS Map

1:1250

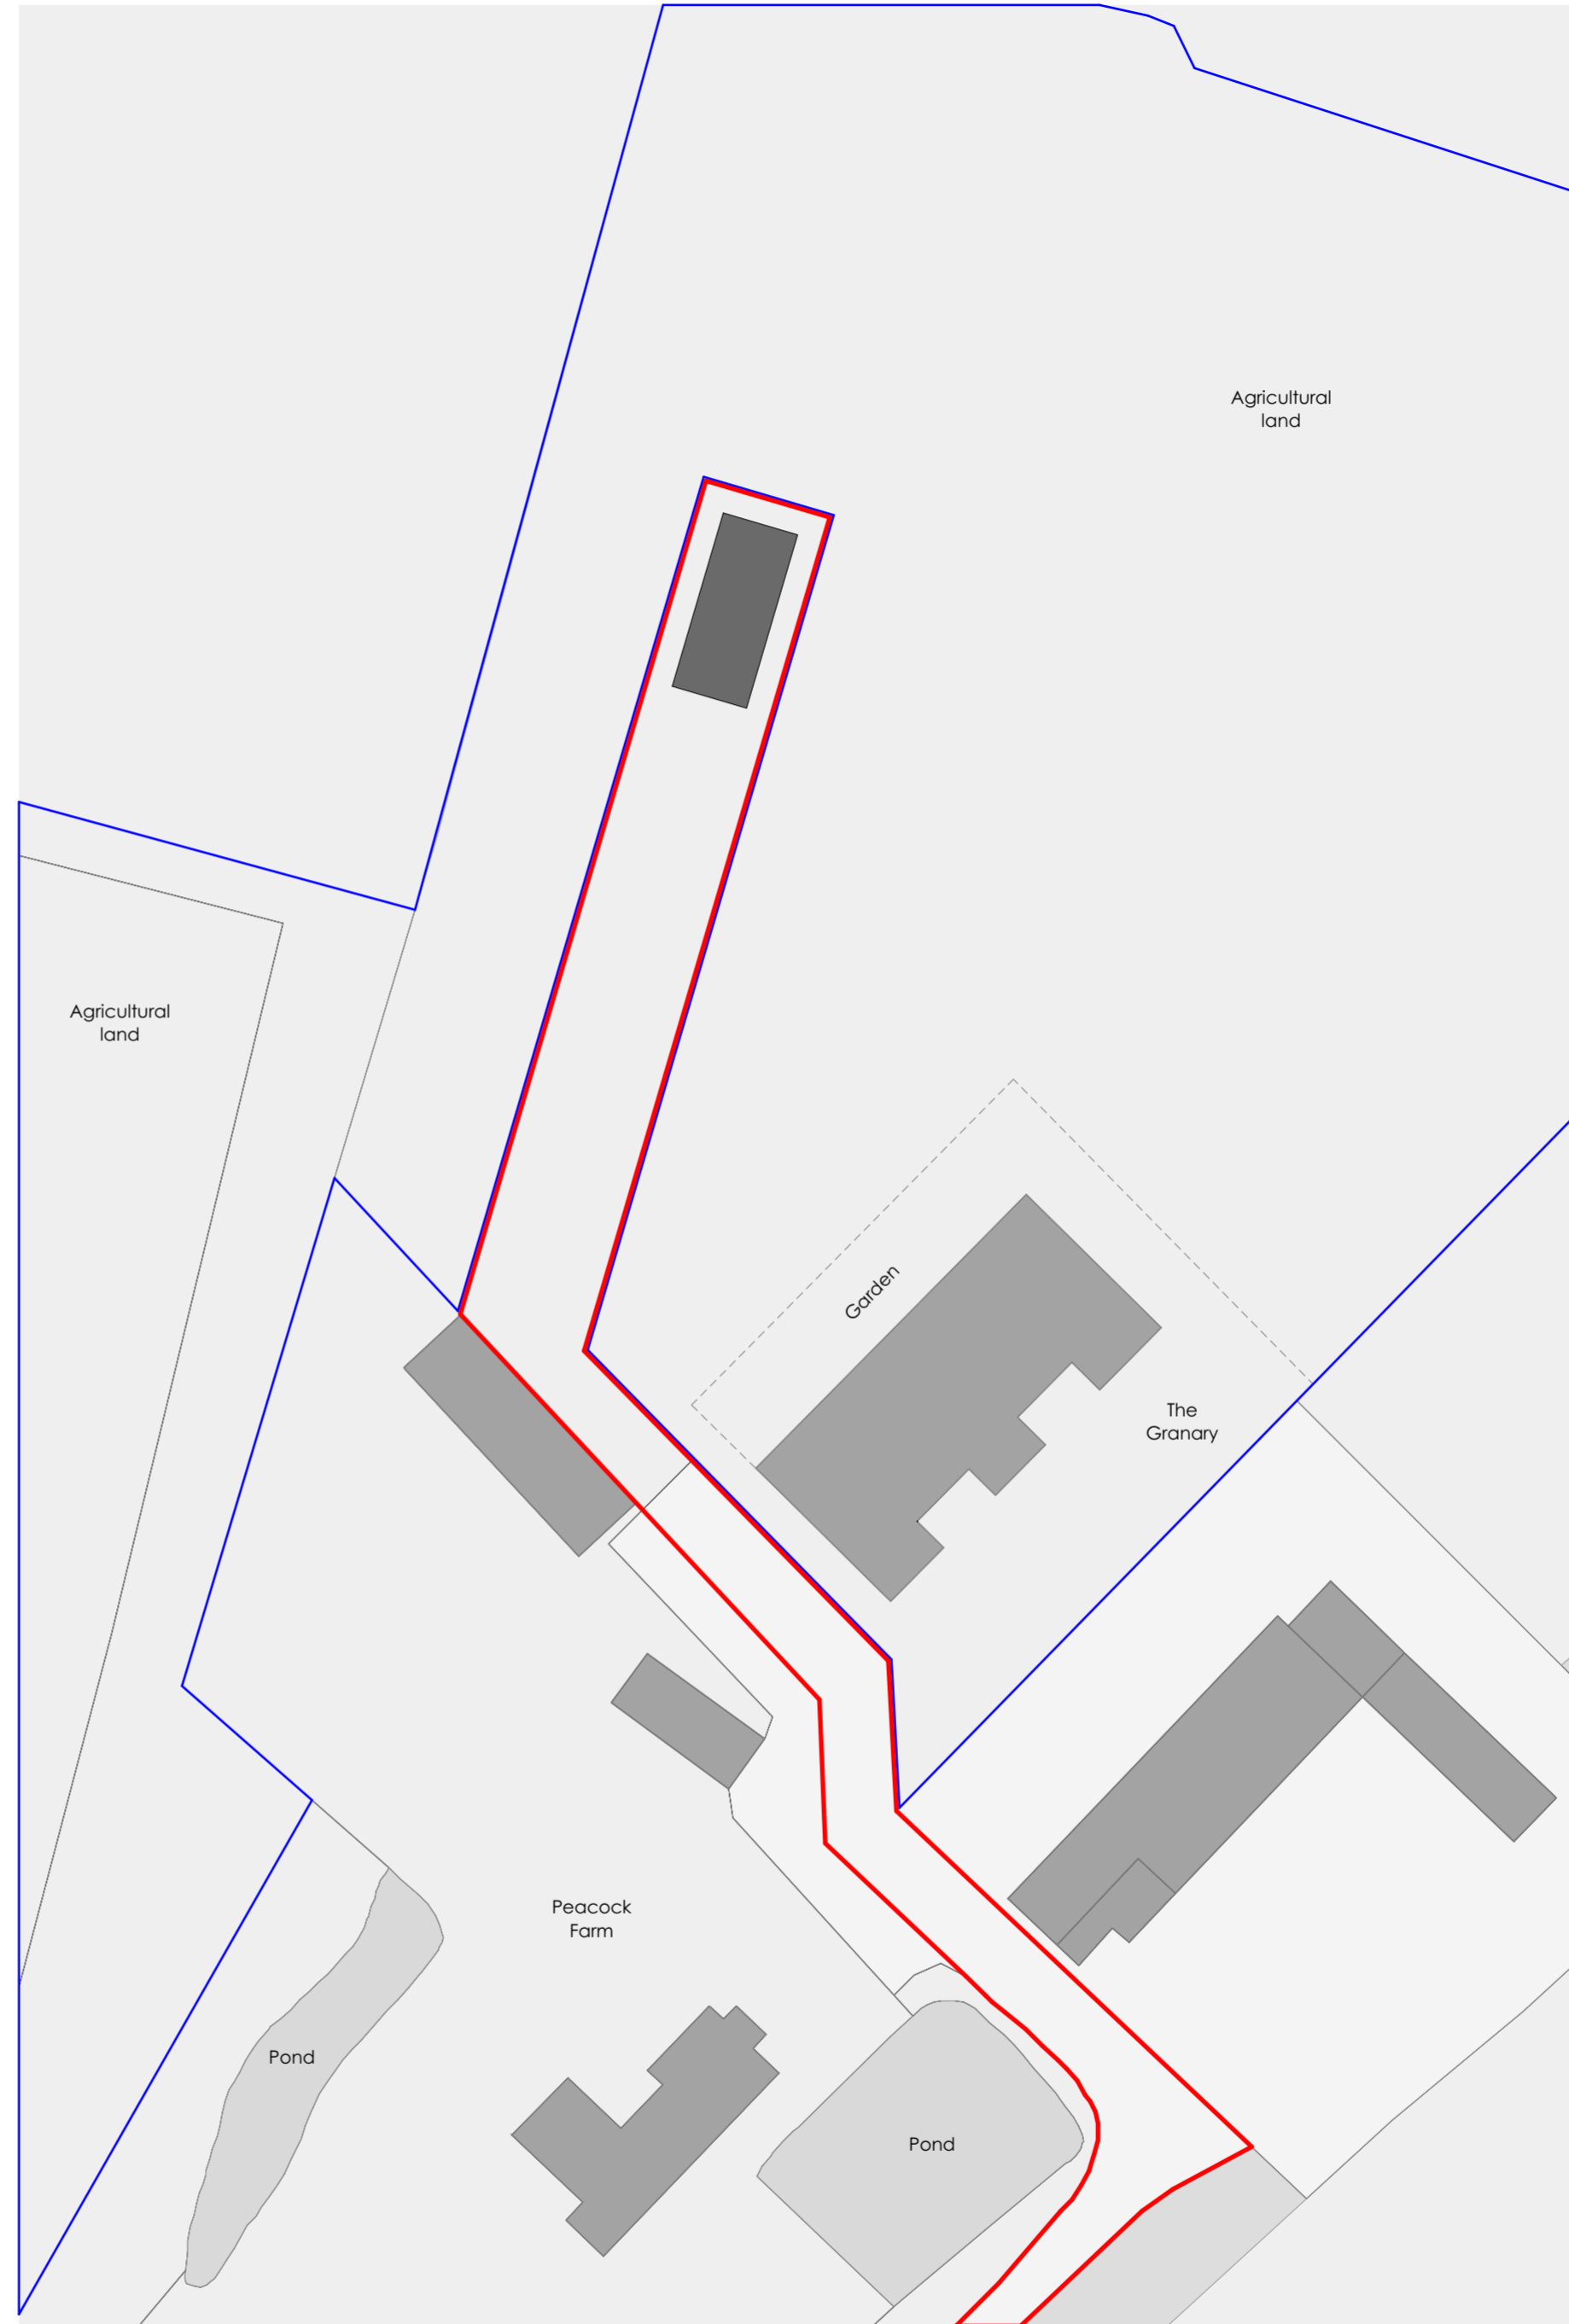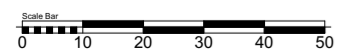

Block Plan

1:500

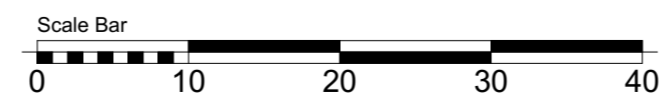

Gary Johns Architects
 44 SILVER STREET, ELY, CAMBRIDGESHIRE, CB7 4JF
 TEL : +44(0)1353 665374
 E-MAIL : info@johnsarchitects.co.uk
 WEB : www.johnsarchitects.co.uk

CLIENT
 Mr J. Hanbury

PROJECT
 Proposed Agriculture Barn
 Peacocks Farm
 Farley Green

DRAWING TITLE
 Location and Block Plan

DRAWING STATUS
 Planning

DRAWING SCALE @ A2
 1:1250, 1:500

DRAWN BY
 JC

REVIEWED BY
 GJ

DATE OF FIRST ISSUE
 30-01-24

PROJECT NUMBER	WORK STAGE	DRAWING NUMBER	REVISION
23-726	3	001	C