


Proposed Ground Floor

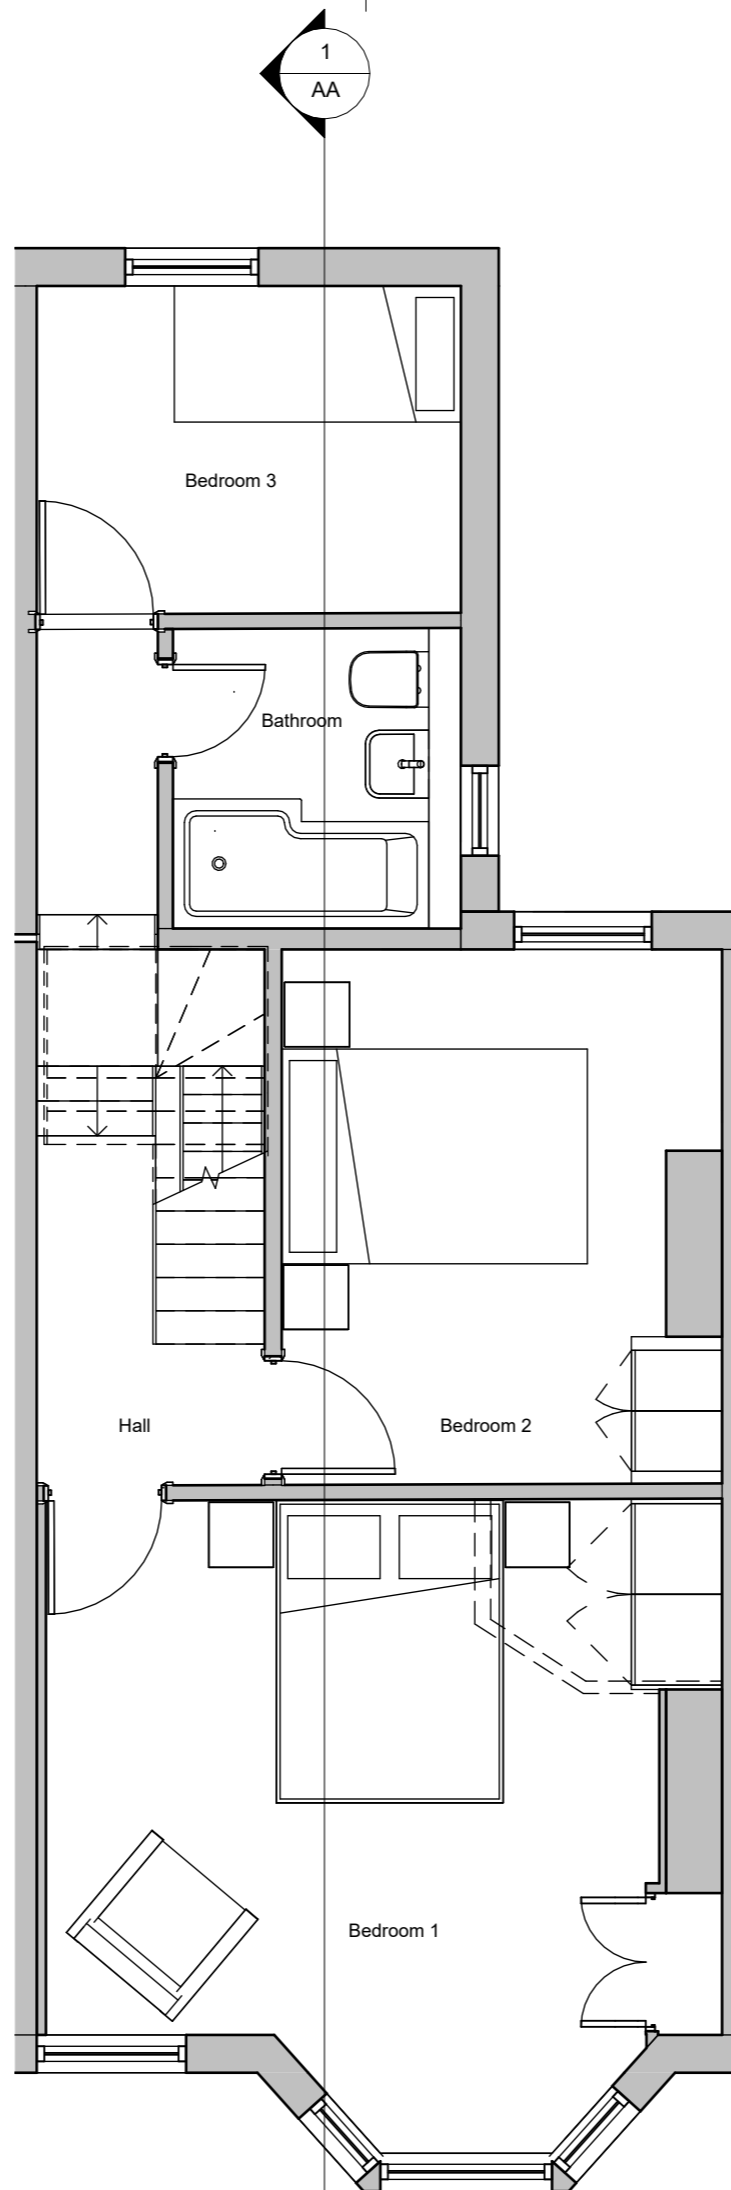

Proposed First Floor

**GENERAL NOTES**  
 This drawing is © SAND architects.  
 Only scale from these drawings for Planning Approval purposes only. **DO NOT SCALE** for construction. Use figured dimensions only. All dimensions are in millimetres unless noted otherwise.

This drawing must be read in conjunction with all other relevant drawings and specifications from the Architect and other consultants. If in doubt, ask.



P3	04/03/24	Revised PD Application Submission	CA	CA
P2	10/05/23	Drawing Revisions	CA	CA
P1	27/04/23	PD Application Submission	CA	CA

rev	date	description	drawn	audited

Sand Architects  
 28 Scawen Road  
 London SE8 5AE

Info@sand-architects.com  
 www.sand-architects.com



project	job no.	drawn	scale	date created
3 Howett Road, Bristol	P23-001 CA	1 : 50@A3		

drawing title	drawing number	revision	suitability
Proposed Plans - 01	P22-007-SA-XX-ZZ-DR-A-10101	P3	