



Scale 1:1250

- Boundary line
- Existing Old Finchleians club and Pre-School
Permanent structures on site
- Pre-School portable cabin
Temporary structure on site
- Existing Playing Field

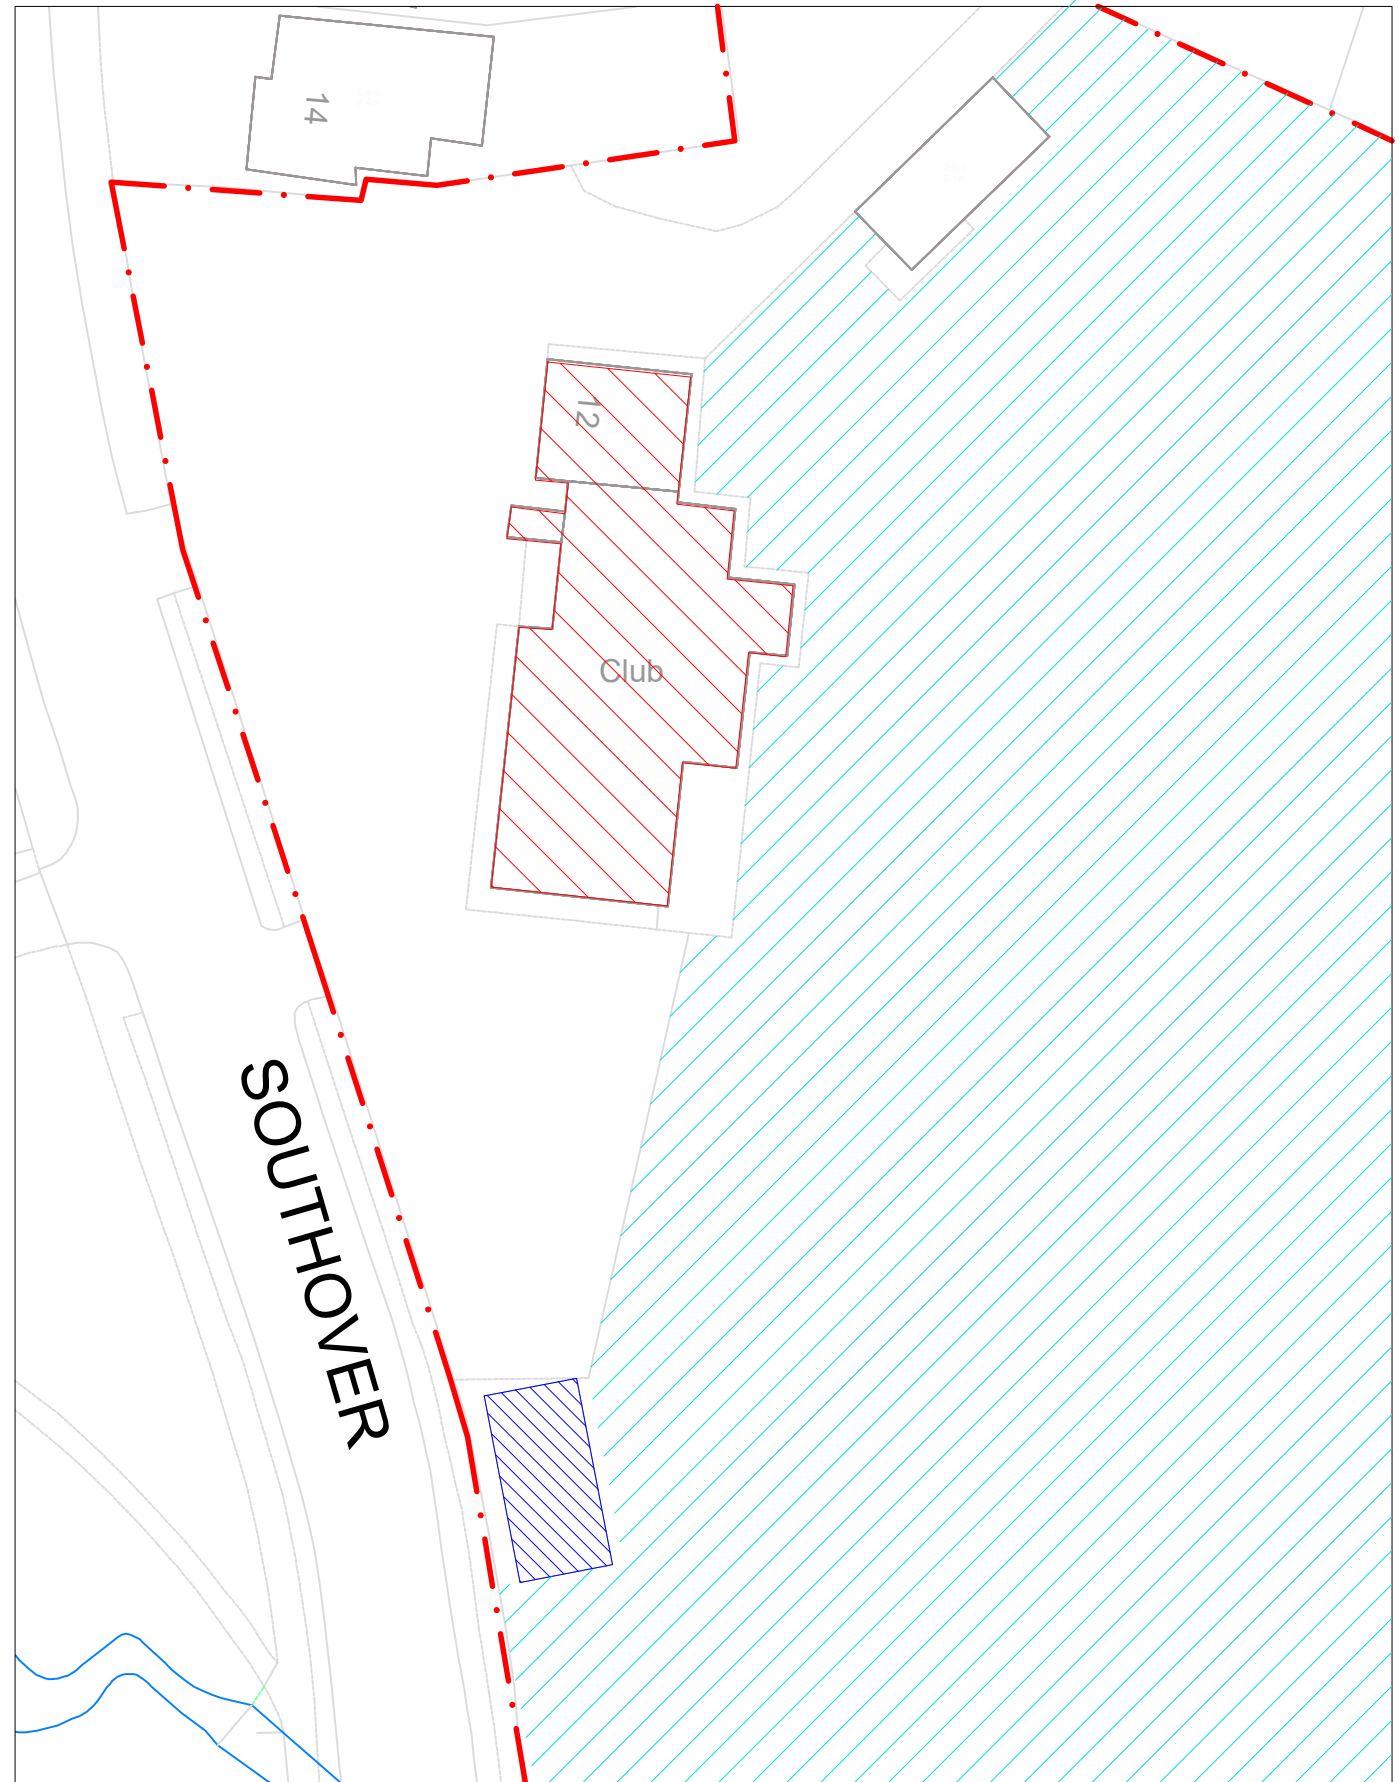

Scale 1:500

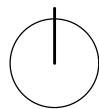

PROJECT	12 SOUTHOUVER, N12 7JE				WORKSTAGE	PLANNING
DRAWN	AP	CHECK	RS	SCALE	1:1250 & 1:500@A3	
DWG NO.	ASSS 1002			DATE	19.03.24	