


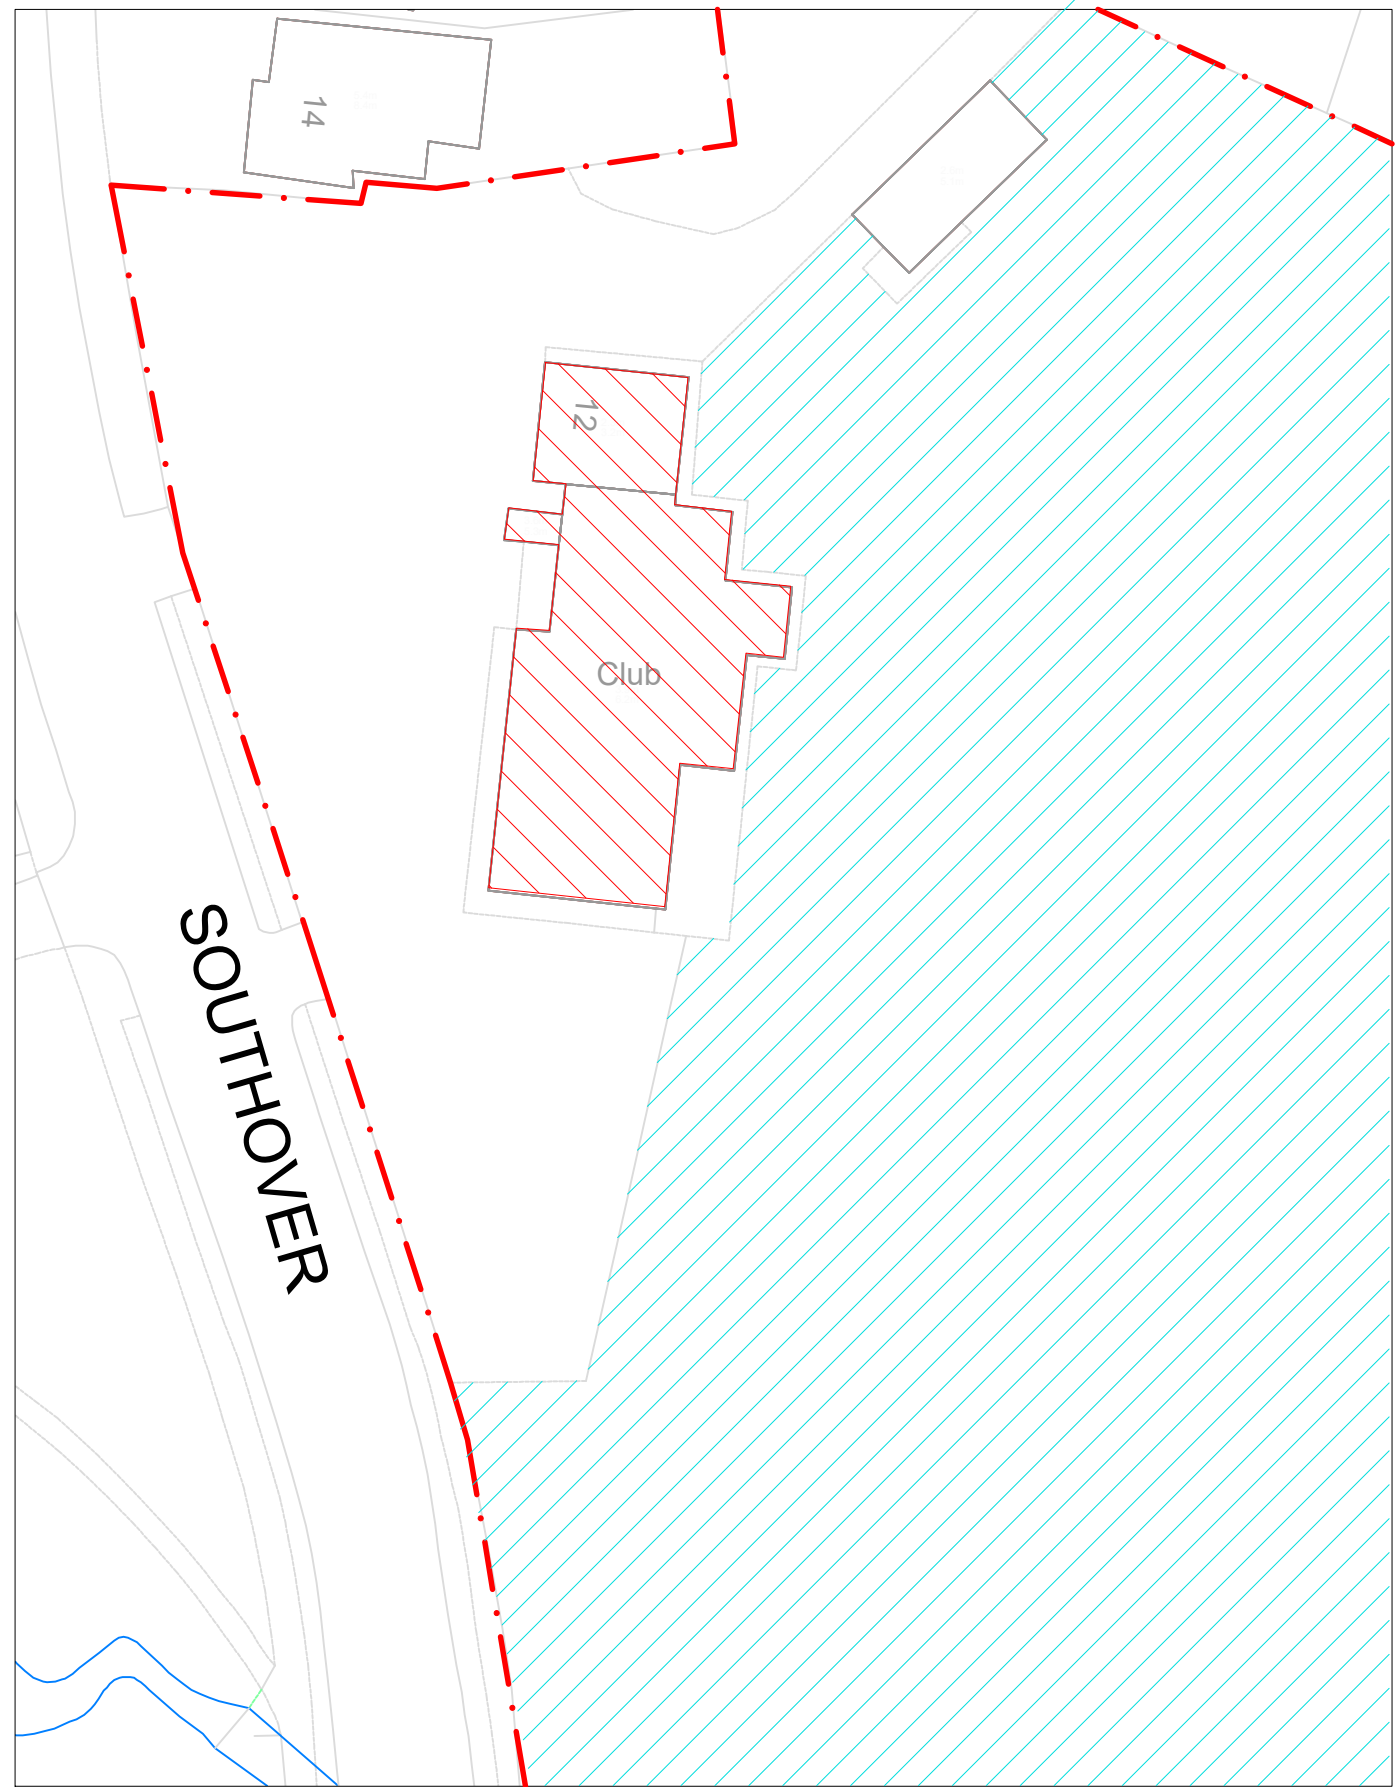
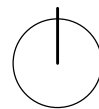


Scale 1:1250 0 10 20 30 40 50 60 70 80 90 100m

-  Boundary line
-  Existing Old Finchleians club and Pre-School Permanent structures on site
-  Existing Playing Field



Scale 1:500 0 5 10 15 20 25 30 35 40(m)



PROJECT	12 SOUTHOUVER, N12 7JE				WORKSTAGE	PLANNING
DRAWN	AP	CHECK	RS	SCALE	1:1250 & 1:500@A3	
DWG NO.	ASSS 1001			DATE	19.03.24	