


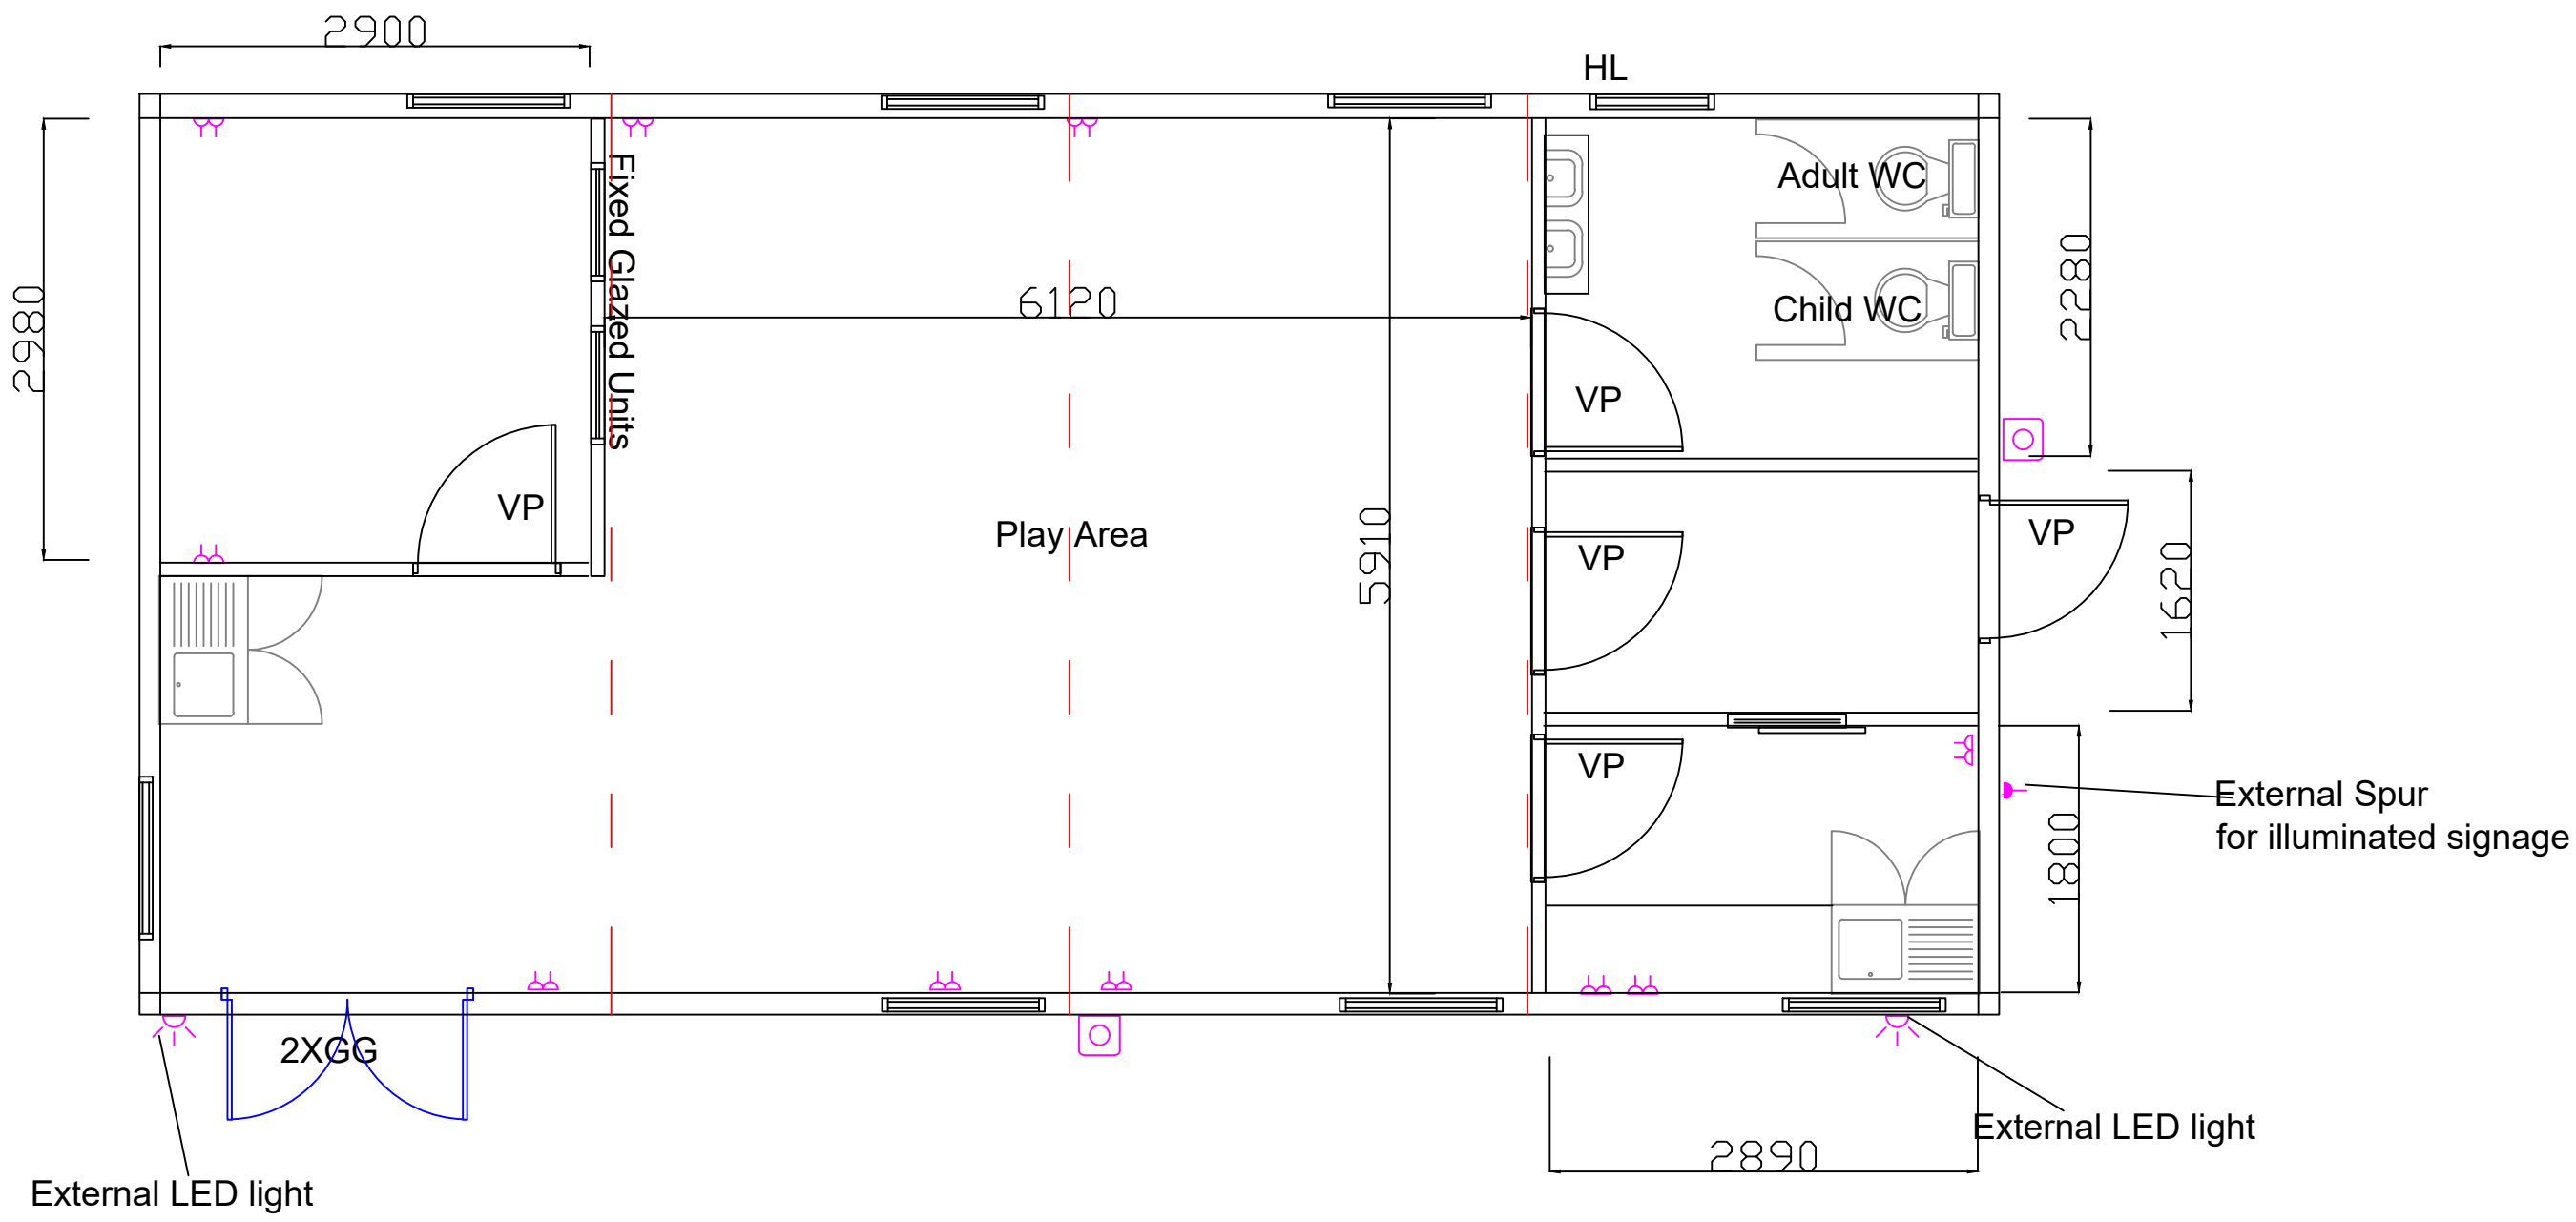

THESE DRAWINGS ARE WERNICK'S COPYRIGHT AND MAY NOT BE REPRODUCED. FIGURED DIMENSIONS ARE TO BE TAKEN IN PREFERENCE TO SCALED MEASUREMENTS.

REVISIONS	DATE	INL	CHD

NOTES



-  Double Socket
-  Exterior wall mounted White LED Lighting

APPROVED FOR CONSTRUCTION

AUTHORISED:
DATE:



Station Lane,
Skipton by Beningbrough
YORK
YO30 1BS
Tel: 01904 471481
E.Mail:
refurbished@wernick.co.uk
www.wernick.co.uk

CLIENT		
SOUTHOVER PRE SCHOOL		
PROJECT TITLE		
4 BAY PRE SCHOOL		
DRAWING TITLE		
SOUTHOVER PRE SCHOOL REV G		
DRAWN BY	CHECKED	USER
S M		
ORIGINAL SCALE		DATE
NOT TO SCALE		08/02/2021
CONTRACT NO.	DRAWING NO.	
	WRB-Q 20000320 G	

