


GENERAL NOTES

This drawing has been prepared for planning purposes only by Jennings Design Limited on behalf of Rontec Service Stations 1A Limited taken from MHLS Topographical Survey 58431-01 Topo dated 24.03.2022.

This drawing to be read in conjunction with ;
 240121 EVC PLNG-01 Existing Site Layout
 240121 EVC PLNG-02 Existing Site Elevations
 240121 EVC PLNG-03 Proposed Site Layout
 240121 EVC PLNG-04 Proposed Site Elevations
 240121 EVC PLNG-05 Block Plan
 240121 EVC PLNG-06 Site Location Plan
 240121 EVC PLNG-07 Tracking Plan

 Site boundary.

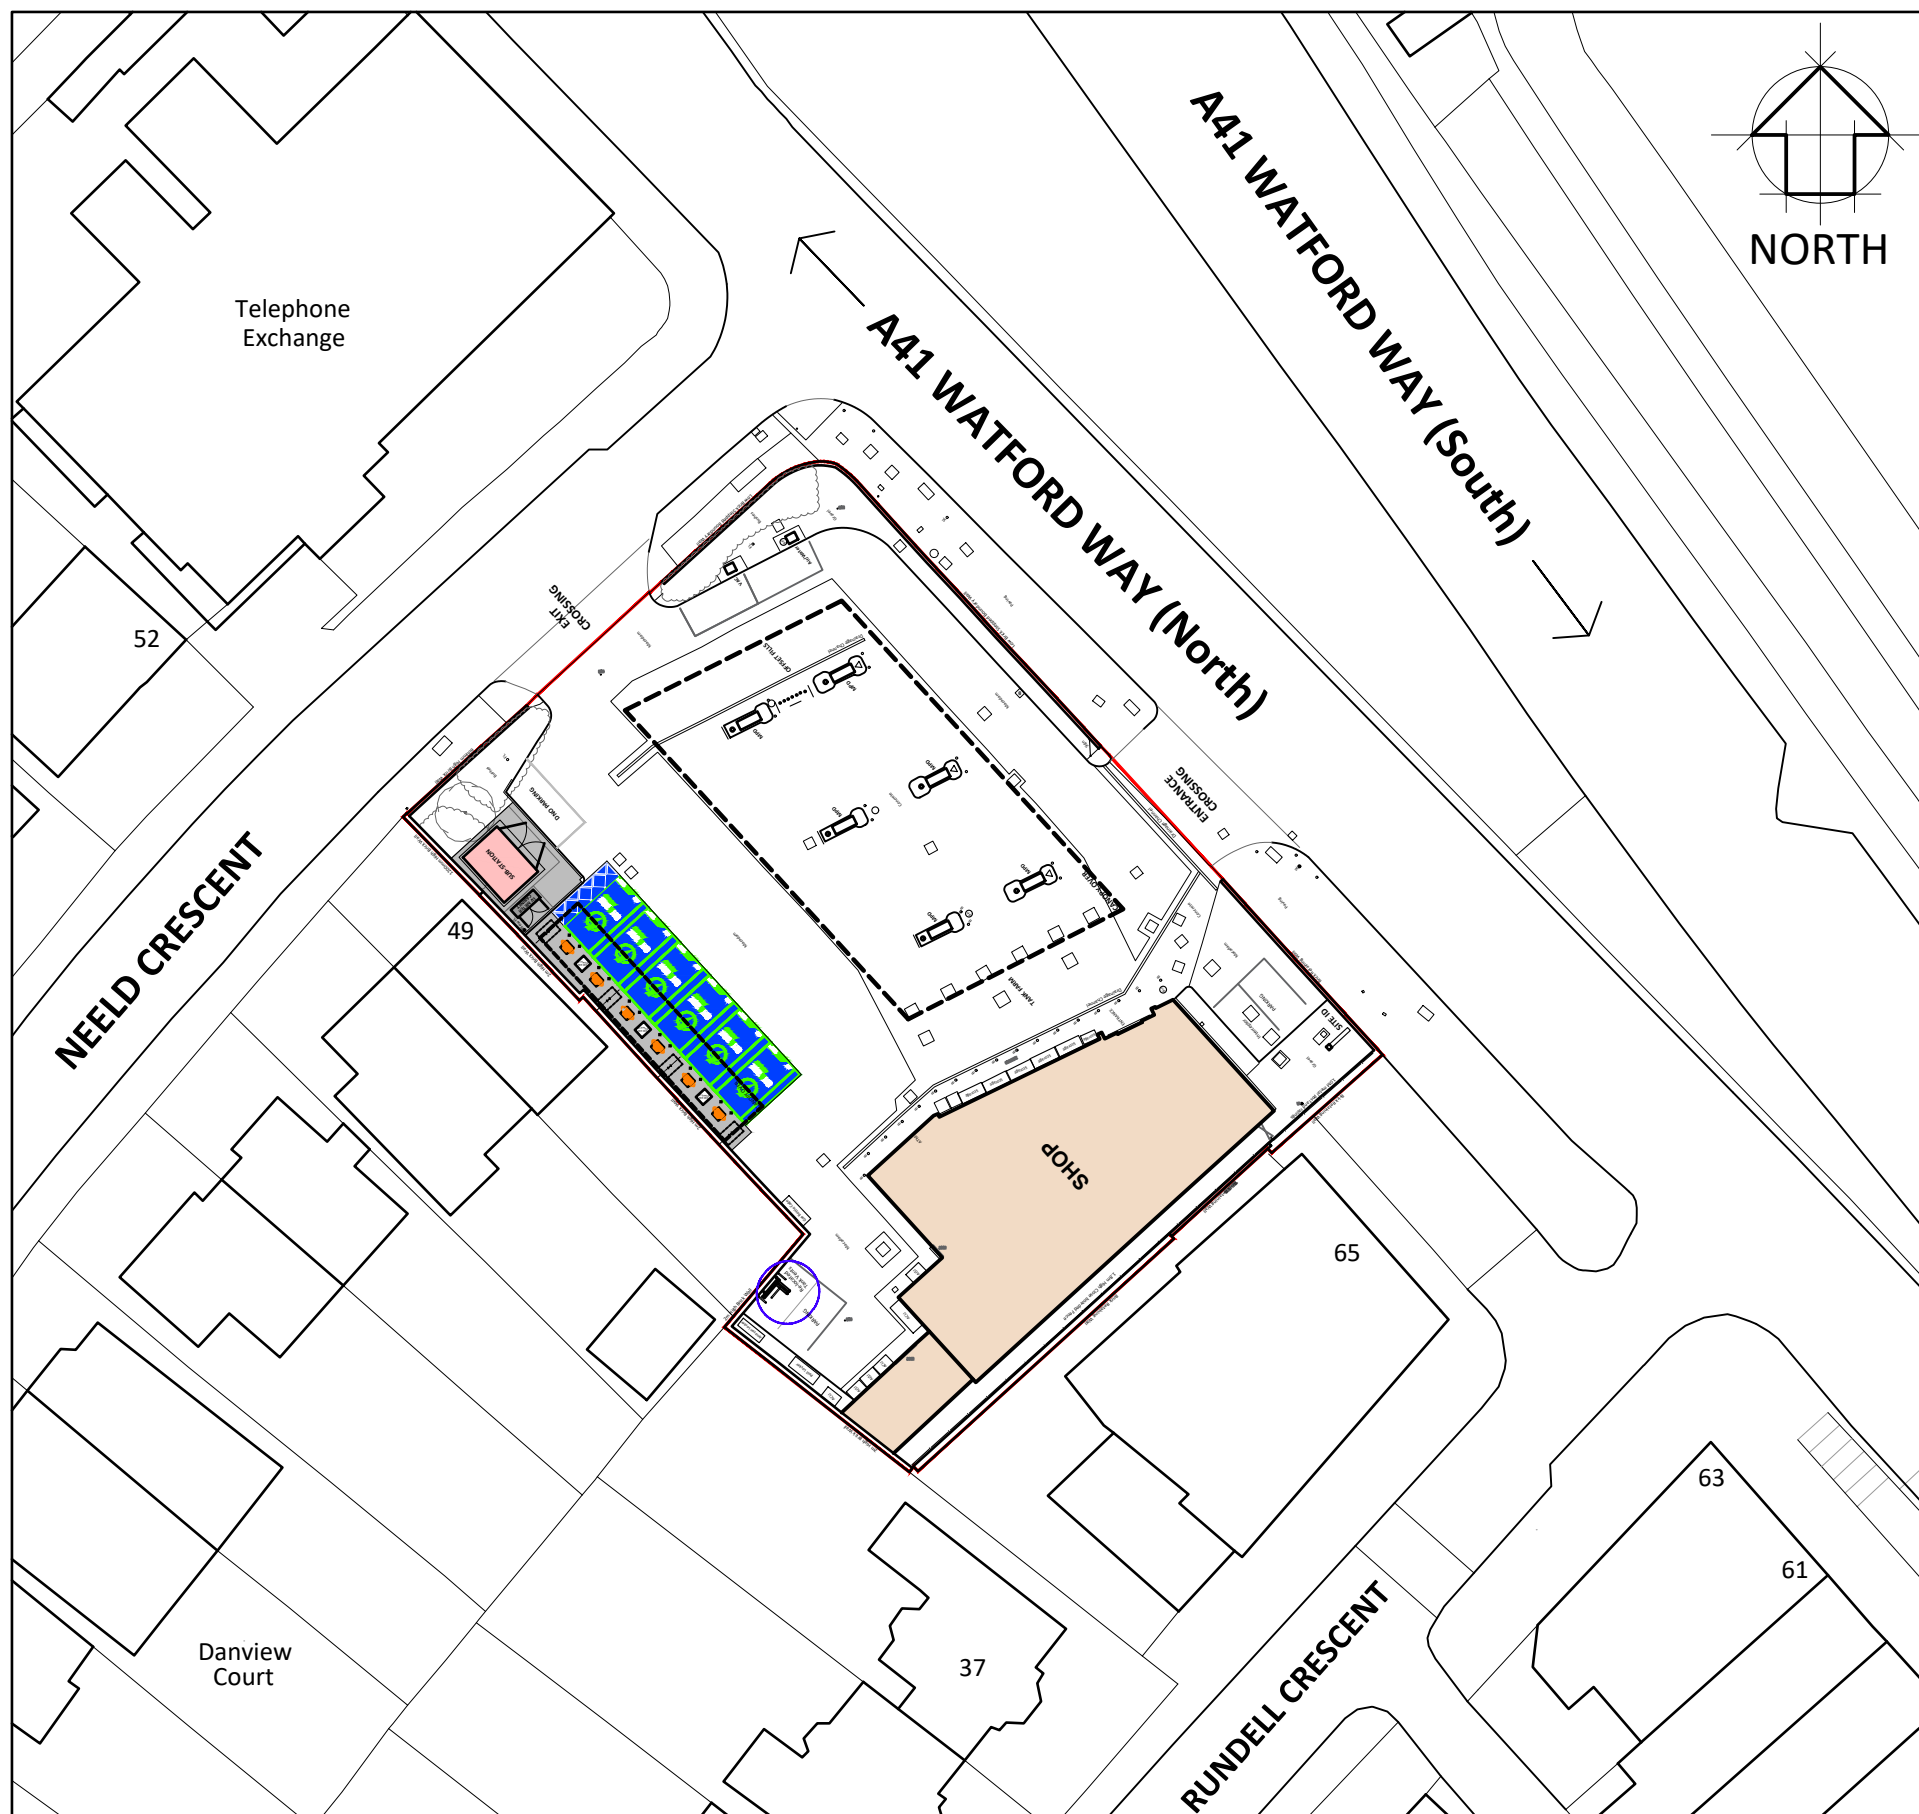

Rev	Date	Comments	Drawn:
		PLANNING	
		ELECTRIC VEHICLE CHARGE POINTS	
		HENDON WAY SERVICE STATION 67 - 73 WATFORD WAY LONDON, NW4 3AQ	
		BLOCK PLAN	
		Rontec Service Stations 1A Ltd	



8 Feast Field, Horsforth, Leeds, West Yorkshire, LS18 4TJ
 www.jennings-design.com 01274 395422 office@jennings-design.com

Drawn by:	DS	Checked by:	NJJ
Date:	March 2024	Scales:	1:500 @A3
PLAN NO.	240121_PLNG-05		

