



LOCATION PLAN - 1:1250
 Ordnance Survey c Crown Copyright 2019. All Rights Reserved. Licence number 100022432

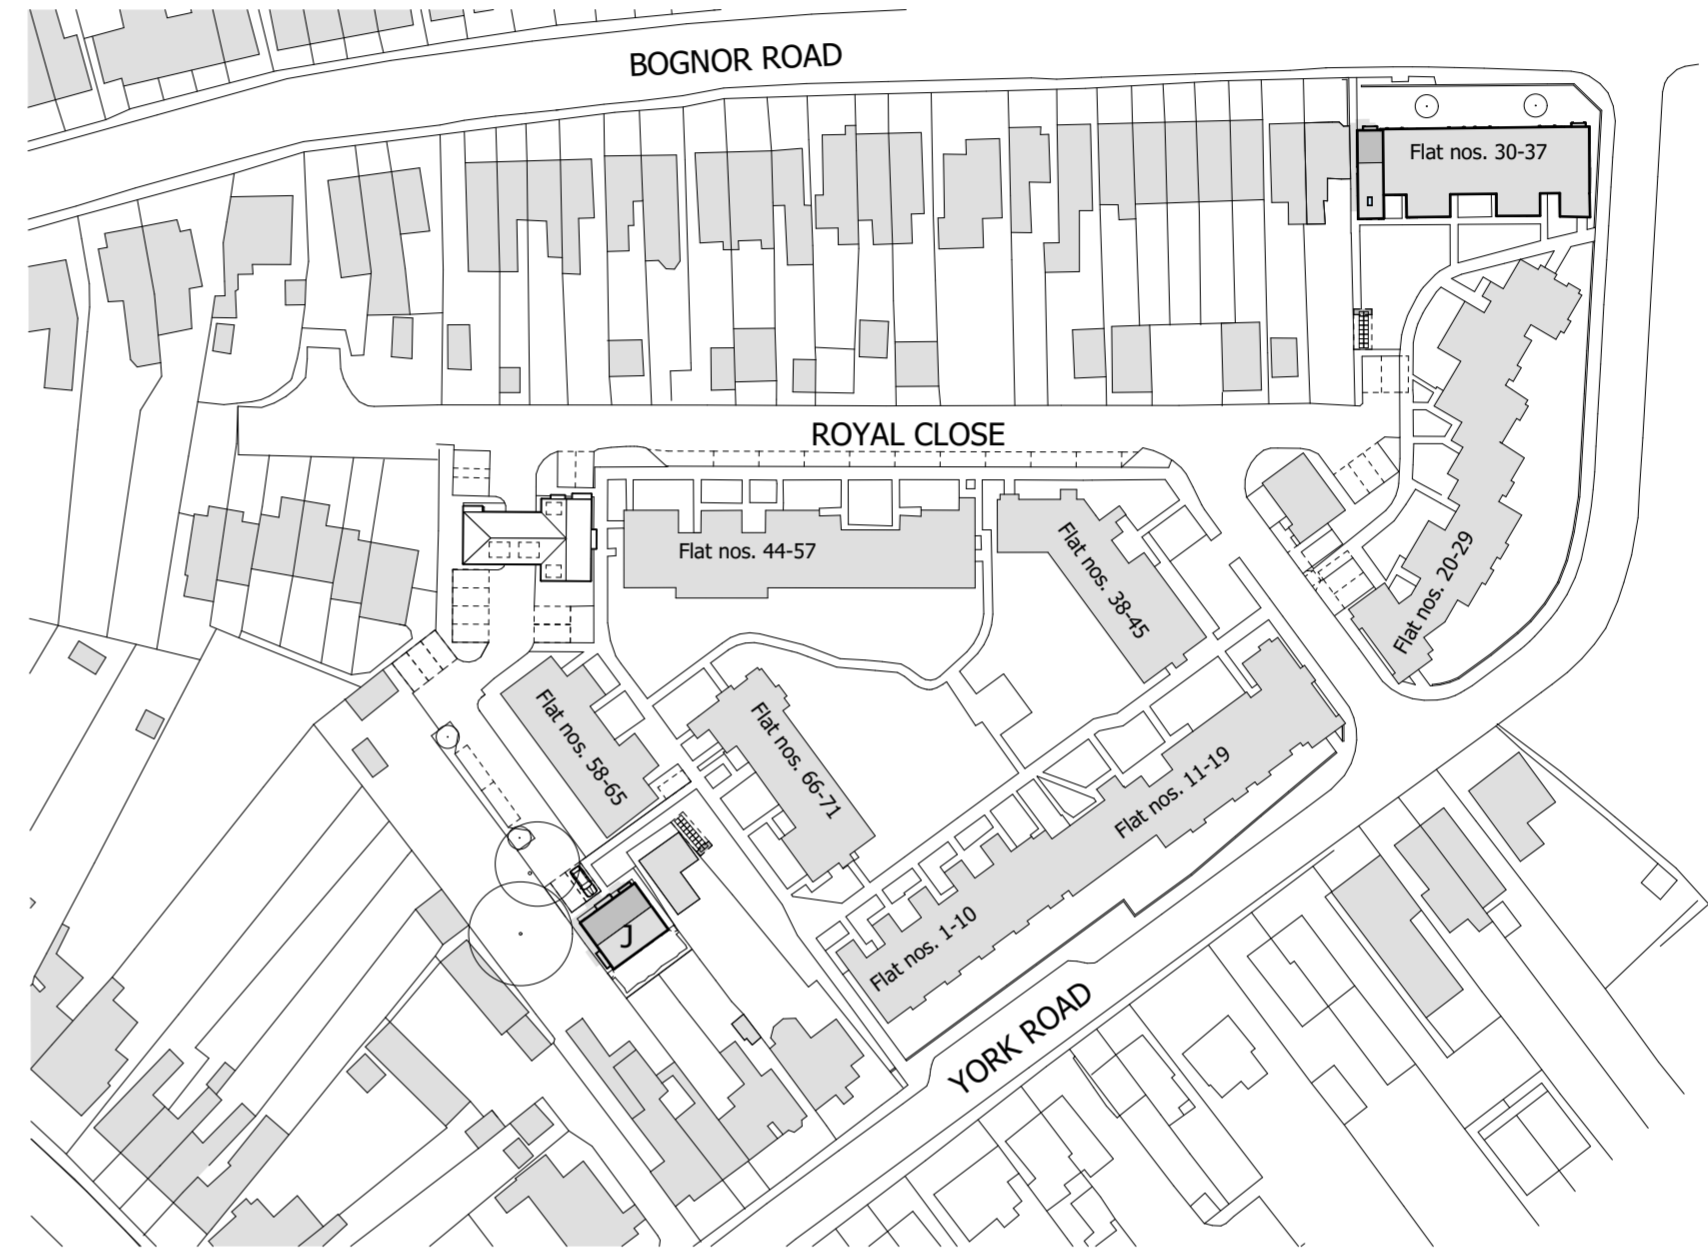

BLOCK PLAN - 1:1000

REV	DESCRIPTION	DATE	AUTHOR	CHK'D	NOTES
A	Issued for Planning	18.09.23	CW	SL	
B	Blue line added	05.10.23	CW	SL	

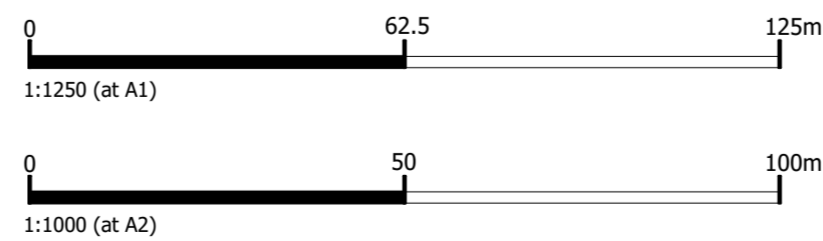

This drawing is the copyright of © Tetra Tech Design Studio and may not be copied, altered or reproduced by a third party without written authority. All dimensions are subject to site survey and site verification. Do not scale from this drawing.

PROJECT
 Proposed Development |
 Rear Gardens to 1-2 York Rd
 CLIENT
 Chichester Greyfriars
 Housing Association
 DRAWING
**BLOCK J - LOCATION &
 BLOCK PLAN**

JOB NO.
B046978

SCALE @ A2
1:1250/1000

DATE
03/08/2023

DRAWING NO.
01

AUTHOR/CHK'D
CW/SL

REVISION
B



SOUTHAMPTON | BOTLEIGH GRANGE OFFICE CAMPUS
 HEDGE END, SO30 2AF | 02382 022800 | TETRATECH.COM