
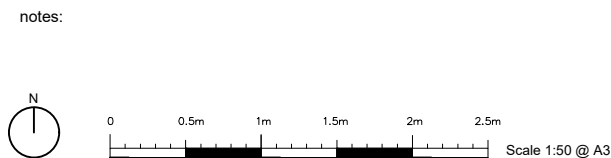
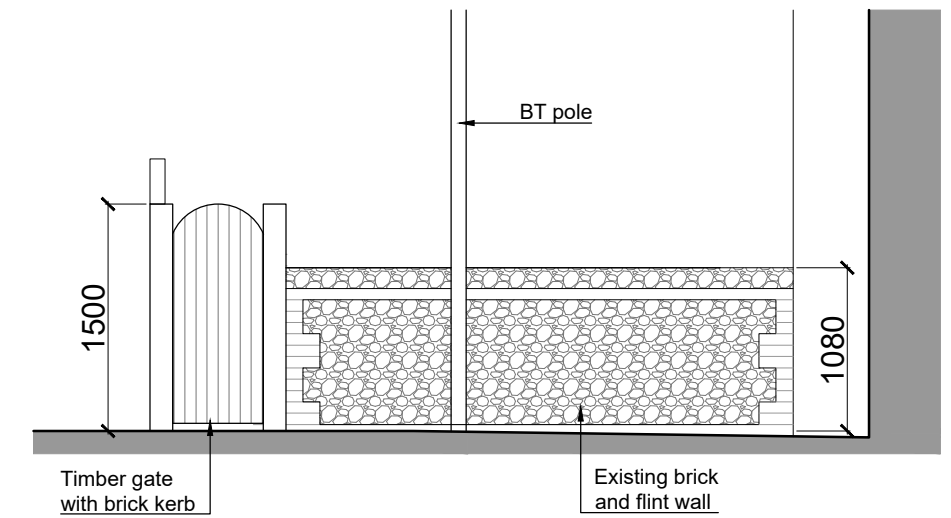


PHOTO : Brick Boundary Wall + Timber Fence



Photo: Flint / Brick Wall to be retained

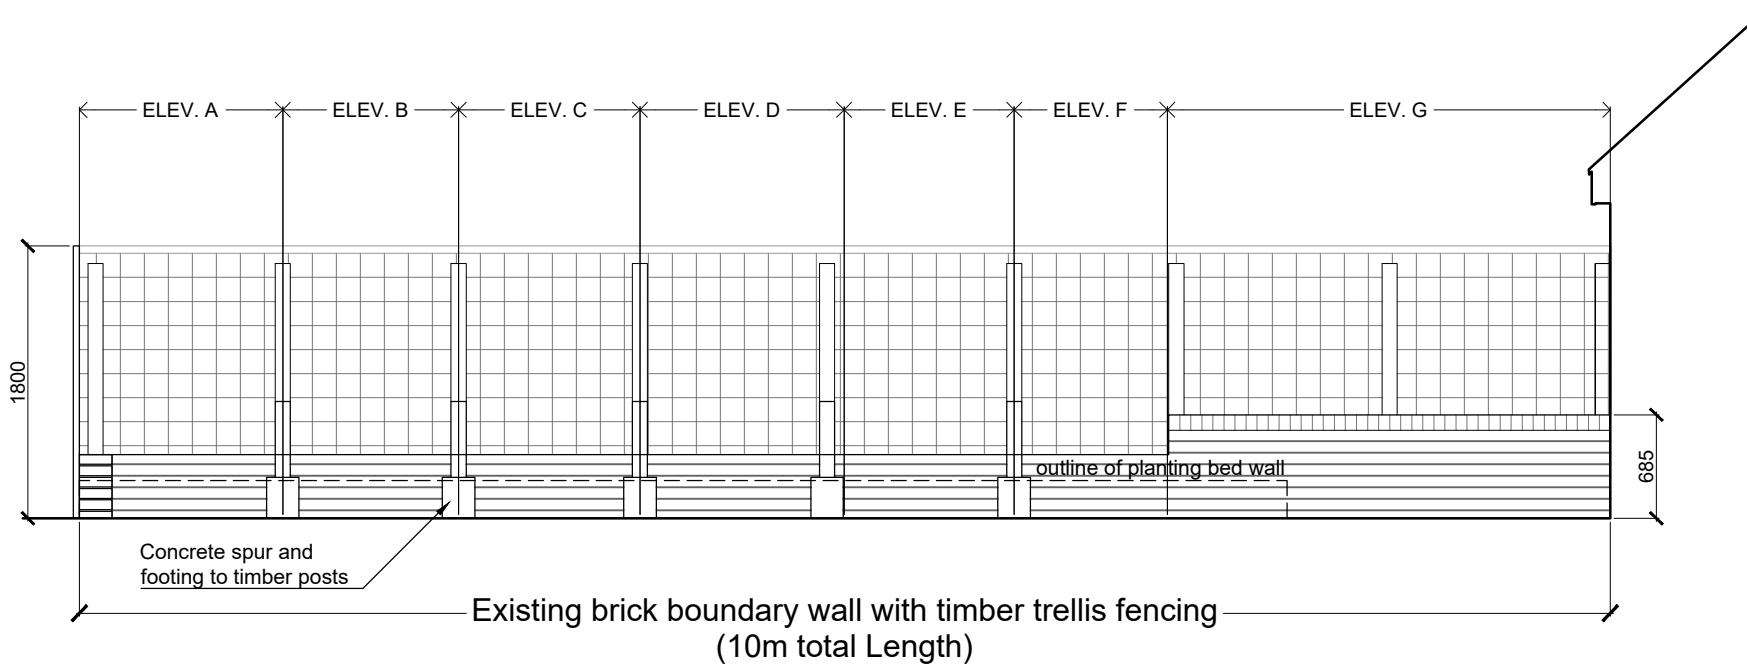

NOTE: The contractor is responsible for checking all site dimensions and levels. These should be checked prior to the ordering of any components and before the commencement of the works. All discrepancies should be brought to the attention of the Contract Administrator.

Mr & Mrs Cornell  
**Corner Cottage**  
 High Street, Bosham



**Existing Boundary Wall**

status : Information  
 date : Nov 23  
 scale : 1:50 @ A3  
 drawn : JT  
 checked : IV

title :  
 job: 5961 dwg: 1102 rev: /

PWP Architects Ltd 61 South Street, Havant, Hampshire PO9 1BZ  
 t: 02392 482494 f: 02392 481152  
 e: design@pwp-architects.com  
 w: www.pwp-architects.com