

PLAN REF (scale 1:200 @ A1)

KEY


- Ownership Boundary
- Existing Walls
- Demolition Works

THE KEEP

notes:

revisions:

revisions:

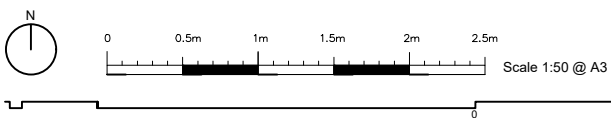

NOTE: The contractor is responsible for checking all site dimensions and levels. These should be checked prior to the ordering of any components and before the commencement of the works. All discrepancies should be brought to the attention of the Contract Administrator.

Mr & Mrs Cornell
Corner Cottage
 High Street, Bosham
 drawing information



Proposed Section
 status : Information
 date : Nov 23
 scale : 1:50 @ A3
 drawn : JT
 checked : IV

PWP Architects Ltd 61 South Street, Havant, Hampshire PO9 1BZ
 t: 02392 482494 f: 02392 481152
 e: design@pwp-architects.com
 w: www.pwp-architects.com

job: 5961 dwg: 4000 rev: /