



KEY

- Ownership Boundary
- Demolition Works

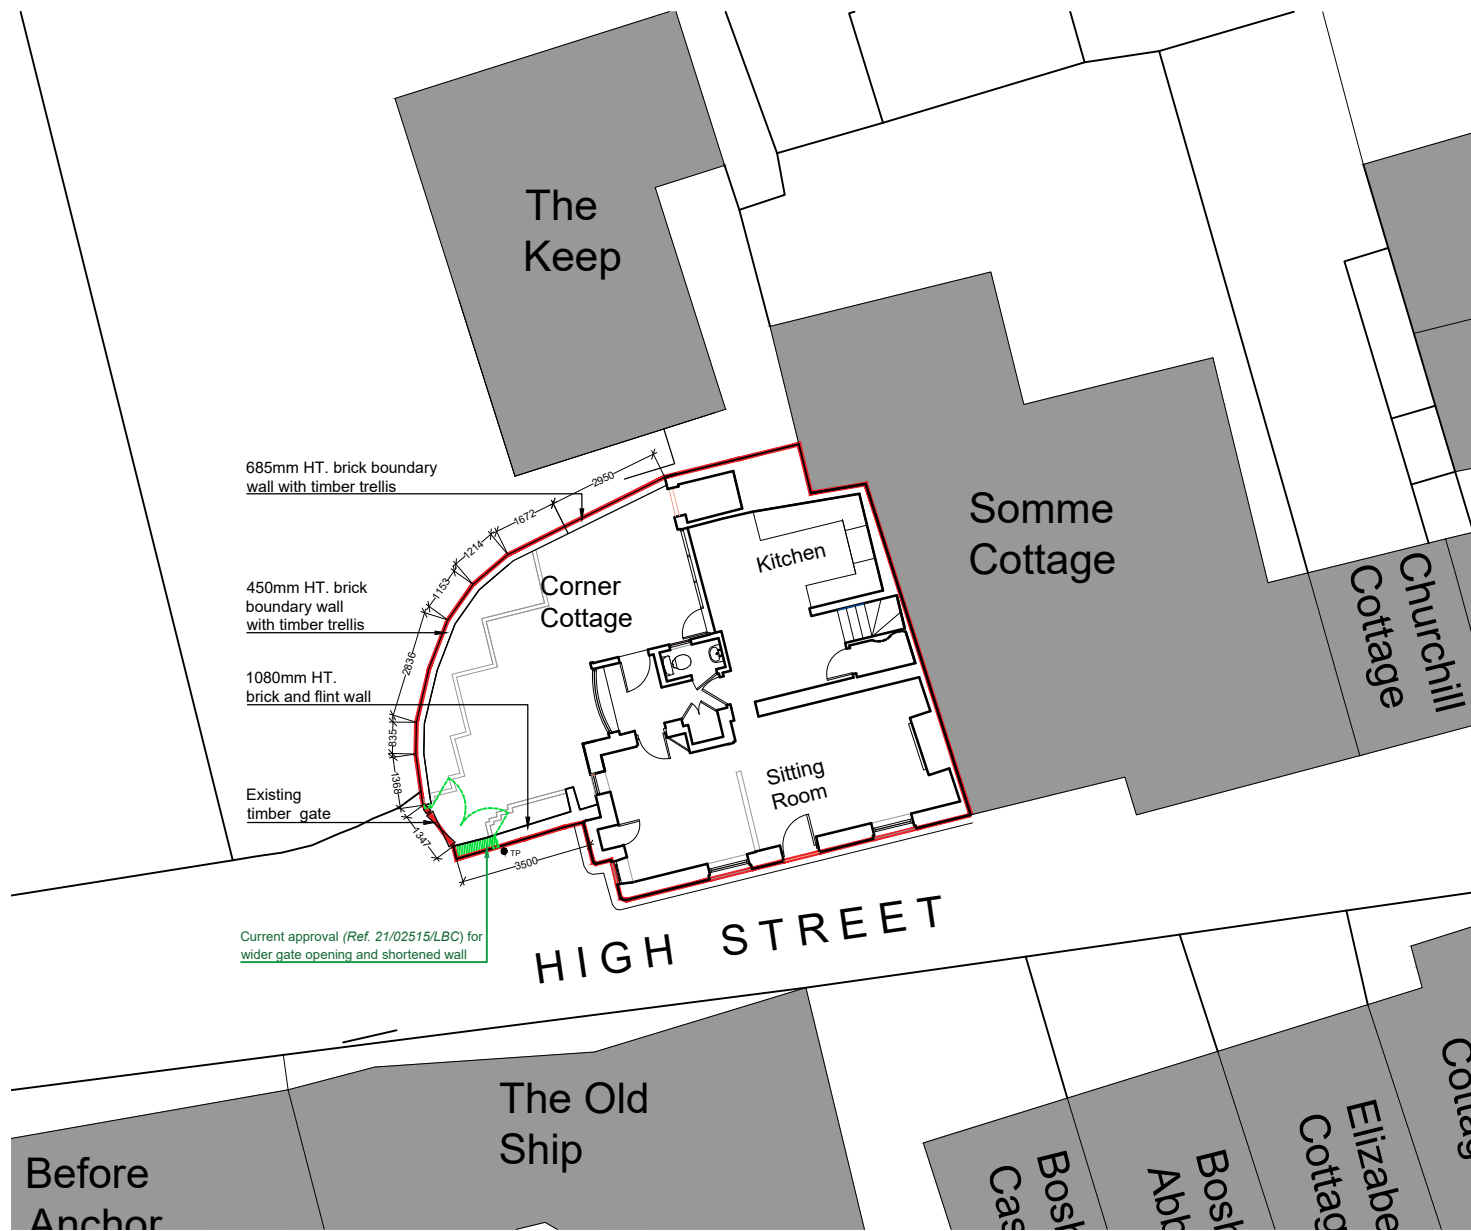

Existing Block Plan

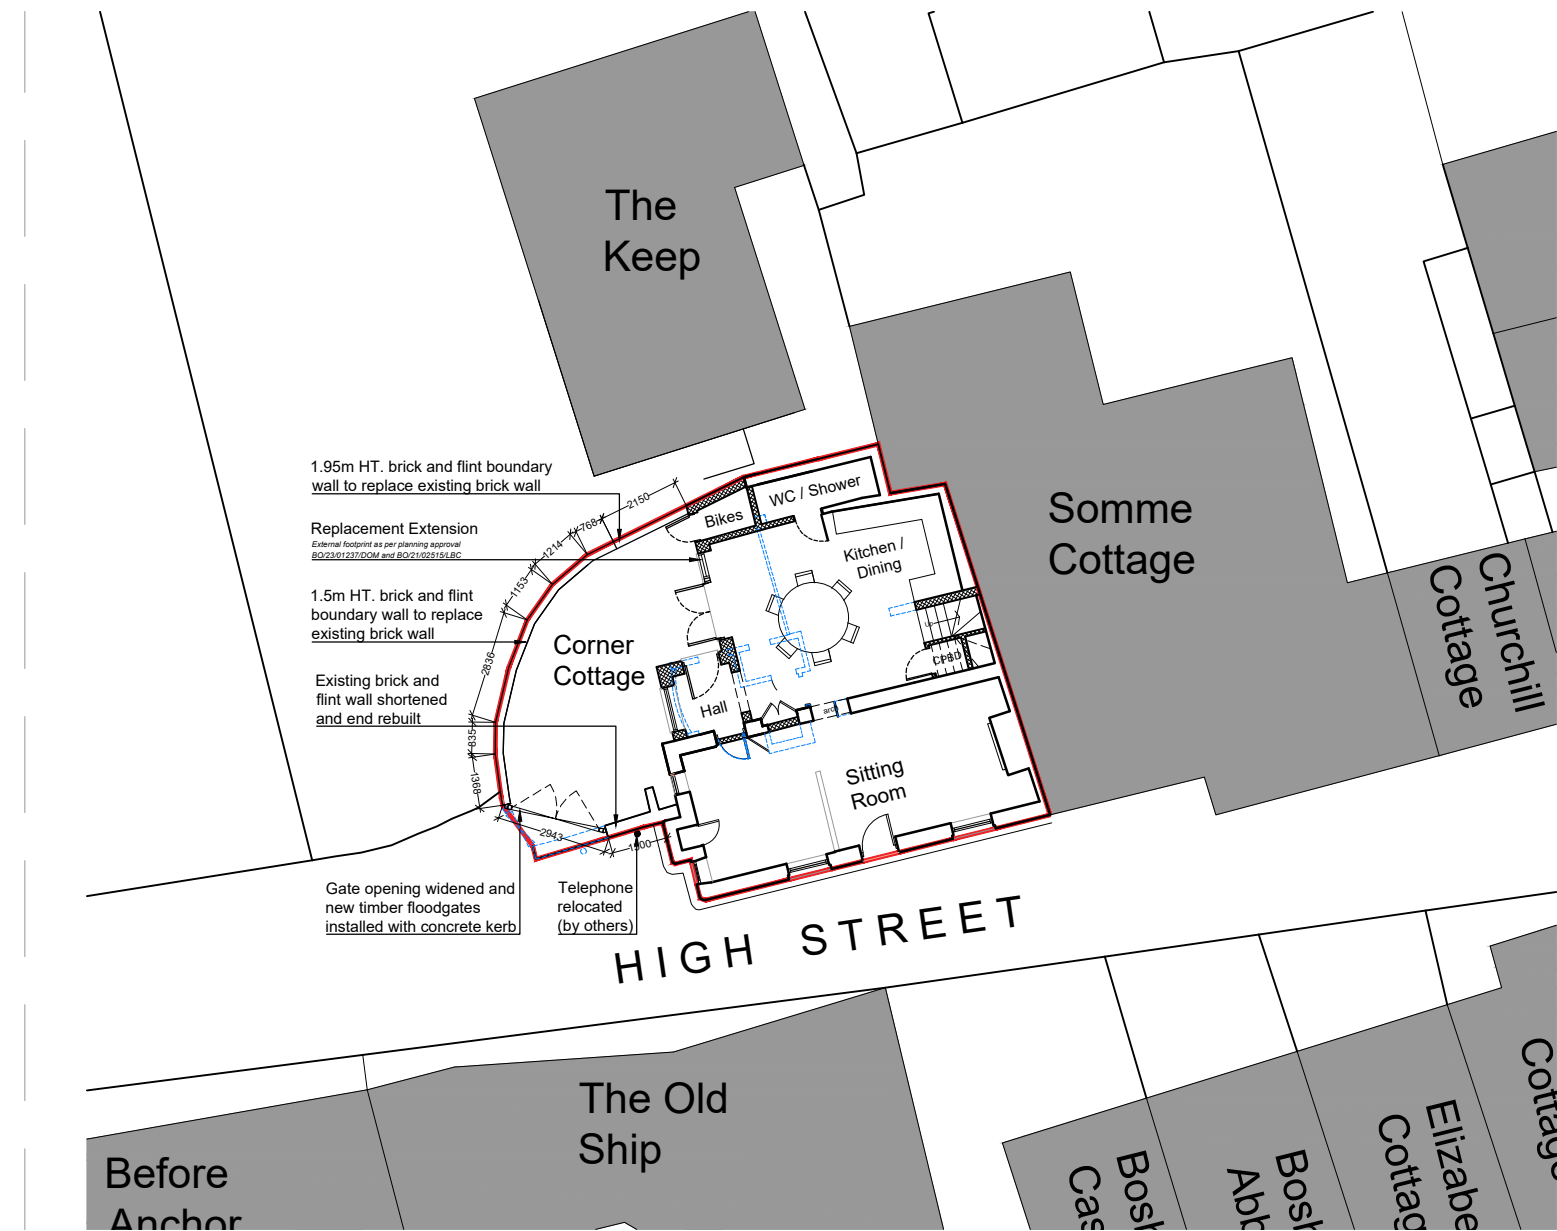


Proposed Block Plan

notes:

revisions:

revisions:

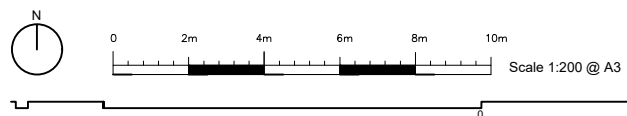

NOTE: The contractor is responsible for checking all site dimensions and levels. These should be checked prior to the ordering of any components and before the commencement of the works. All discrepancies should be brought to the attention of the Contract Administrator.

Mr & Mrs Cornell
Corner Cottage
 High Street, Bosham
 drawing information



Block Plan
 title :
 status : For Approval
 date : Mar 24
 scale : 1:200 @ A3
 drawn : LR
 checked : JT
 PWP Architects Ltd 61 South Street, Havant, Hampshire PO9 1BZ
 t: 02392 482494 f: 02392 481152
 e: design@pwp-architects.com
 w: www.pwp-architects.com
 job: 5961 dwg: 1090 rev: /