



EXISTING SECTION

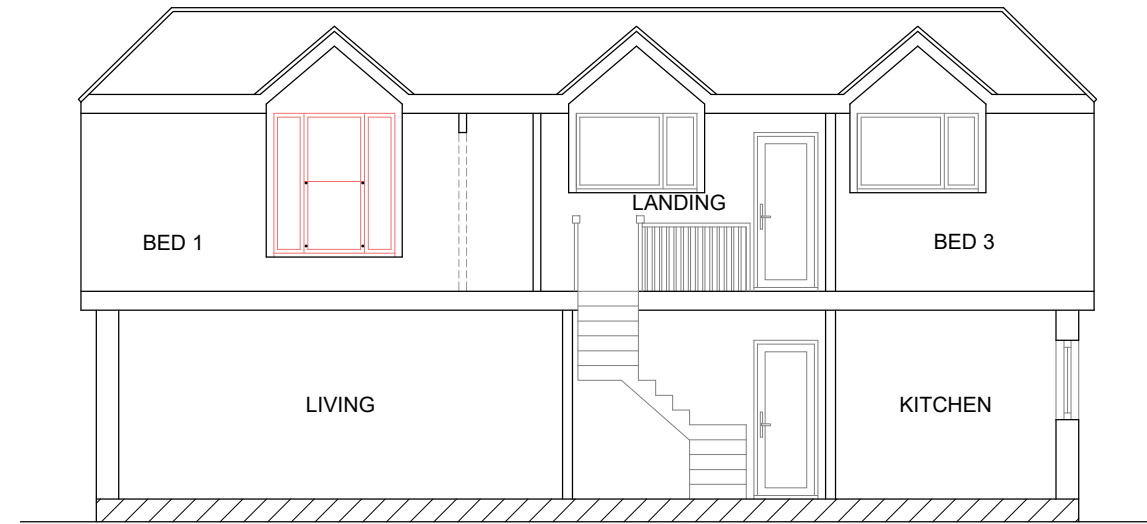

PROPOSED SECTION

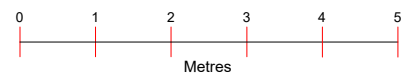

SCALE 1:100@A3

**Project :**  
 Planning Application for Proposed  
 Changes and Additions

**Date :** 10/11/23

**Sheet Title :**  
 Sections

**Sheet no :** 08

**Address :**  
 49A Clayton Road Selsey  
 CHICHESTER  
 PO20 9DF

**Applicant :**