
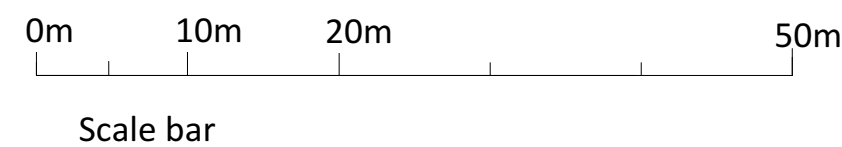
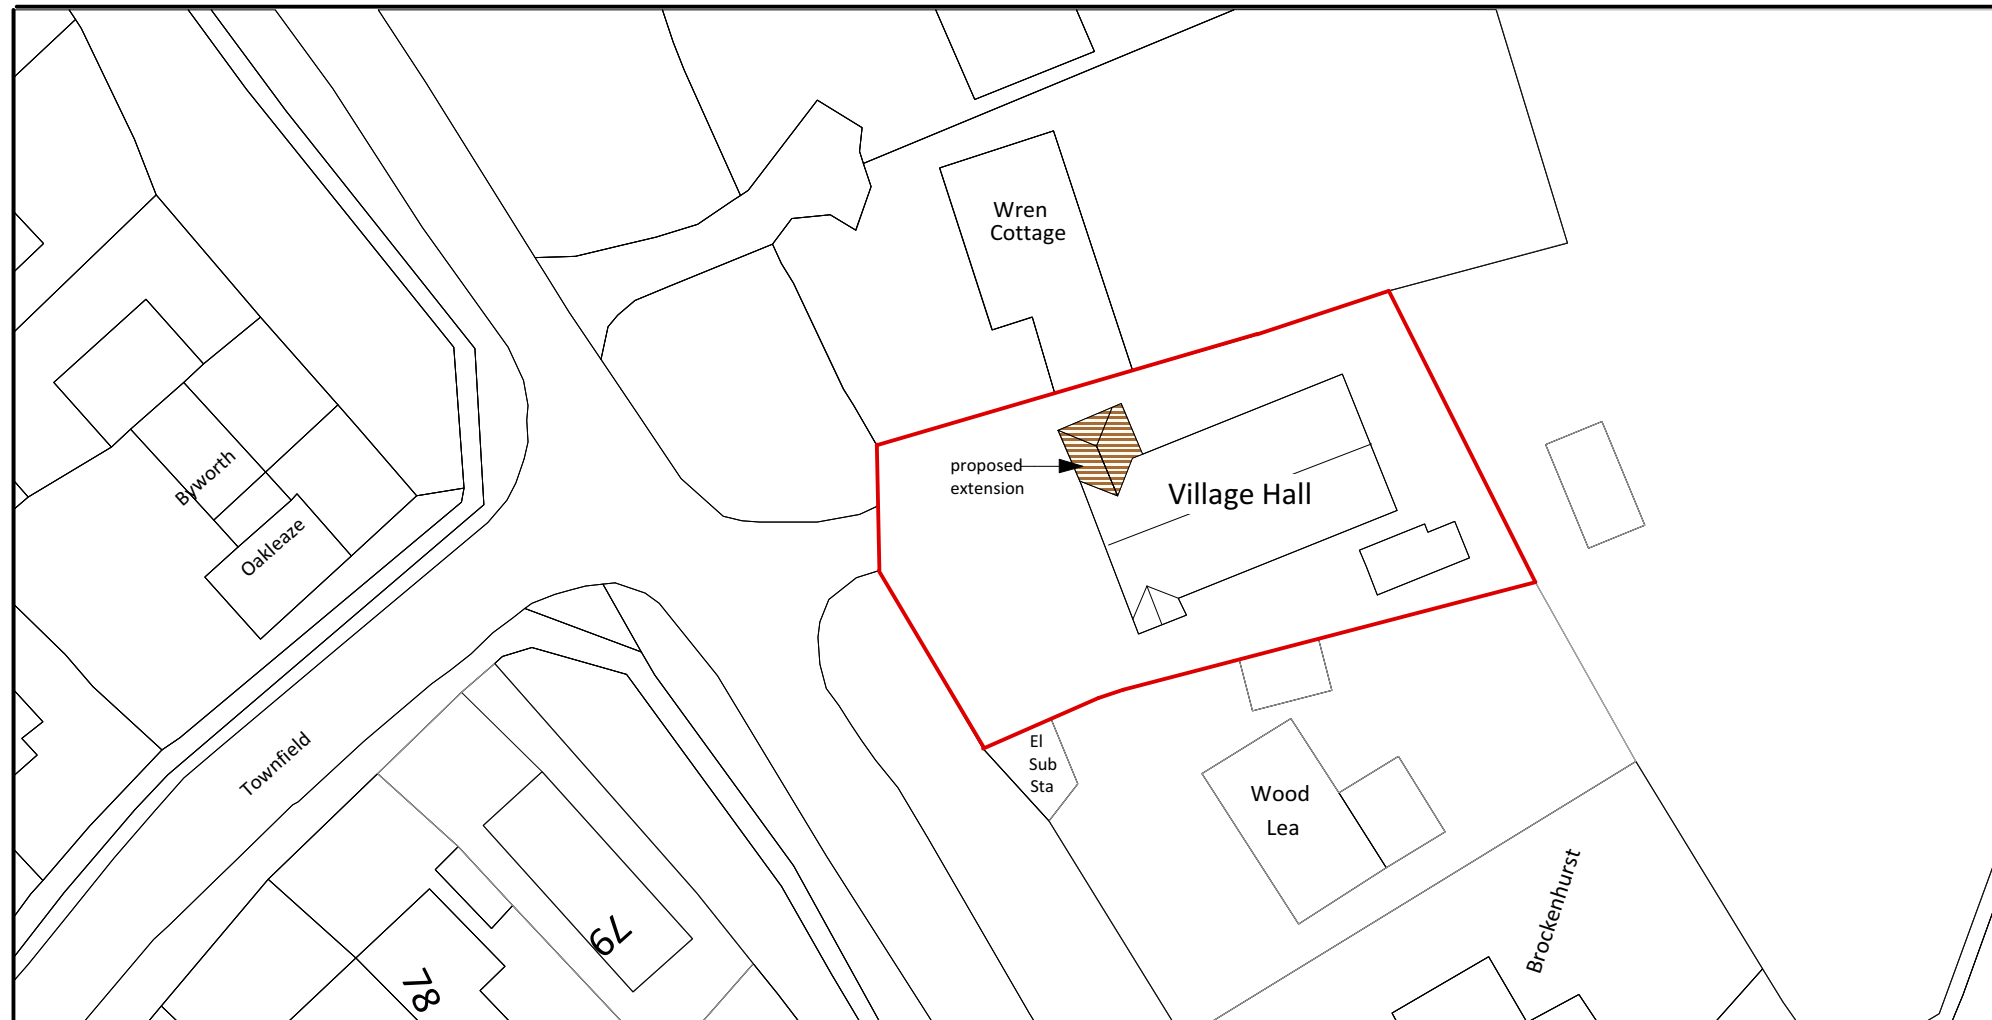


Location Plan 1:1000 with photo directions

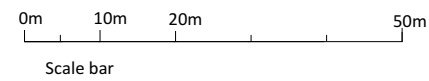

Title Kirdford Village Hall	
Job :- Proposed Single Storey Extension	
Drawing :- Location / Block Plan	
Scale: 1 :500 Date: March 2024 Drawing No:70391/LBP All Dimensions to be checked on site prints to scale @A3	
Issue : Planning	
S. R. Burrell MRICS BSc DipBldgCons Chartered Surveyor	Burrell, Plaistow Road, Ifold West Sussex. RH14 0TU Telephone : 01403 751609 Email:srburrellmrics@gmail.com

ReQuestAPlan
 Map number: TQRQM23345141942425
 Title: Kirdford Village Hall
 Map Produced For: KVH Management Committee
 Crown copyright and database rights 2023 OS 100042766
 Project ID:
 Date of Purchase: 11-12-2023
 1 Years subscription from 11-12-2023 for 1 workstation