



Section A as Existing 1:100

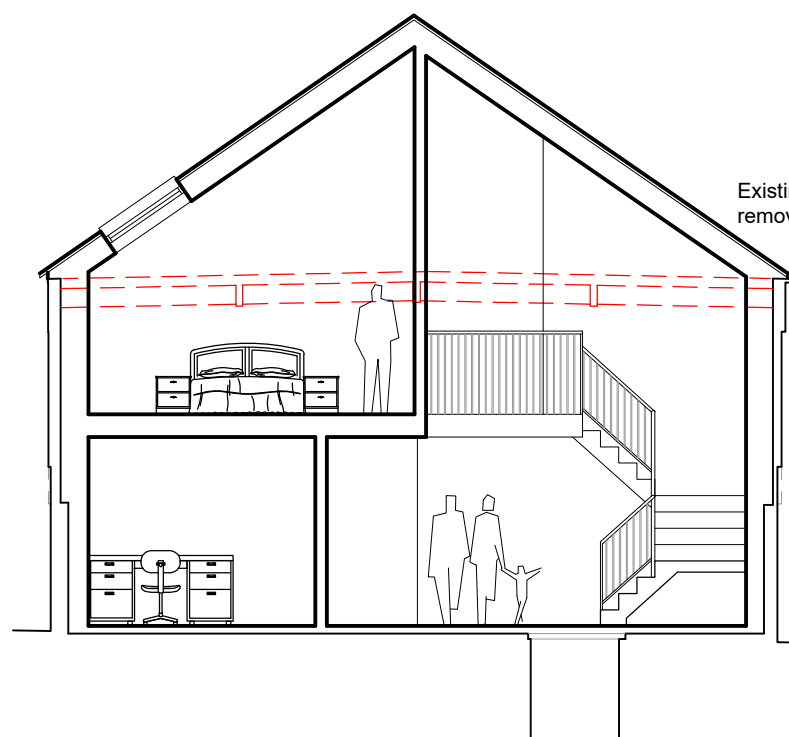

Existing elements to be removed shown dashed red.

Section A as Proposed 1:100

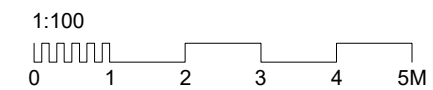

Proposed Conversion of Existing Building
Fieldings, Stoneheap Road, East Studdal, CT15 5BU

Existing and Proposed
Section A

Project Name: Drawing Name:

A3
Drawing No: A1589-30
Revision: P1
Date: Sept 2021
Scale: 1:100 @ A3
PLANNING