


1. Do not scale off this drawing. Use figured dimensions only
2. All dimensions are in millimeters unless otherwise noted
3. All dimensions to be checked on site
4. All omissions & discrepancies to be reported to the architect immediately
5. Check site conditions prior to commencement of works
6. This drawing is to be read in conjunction with other consultants & specialists drawings

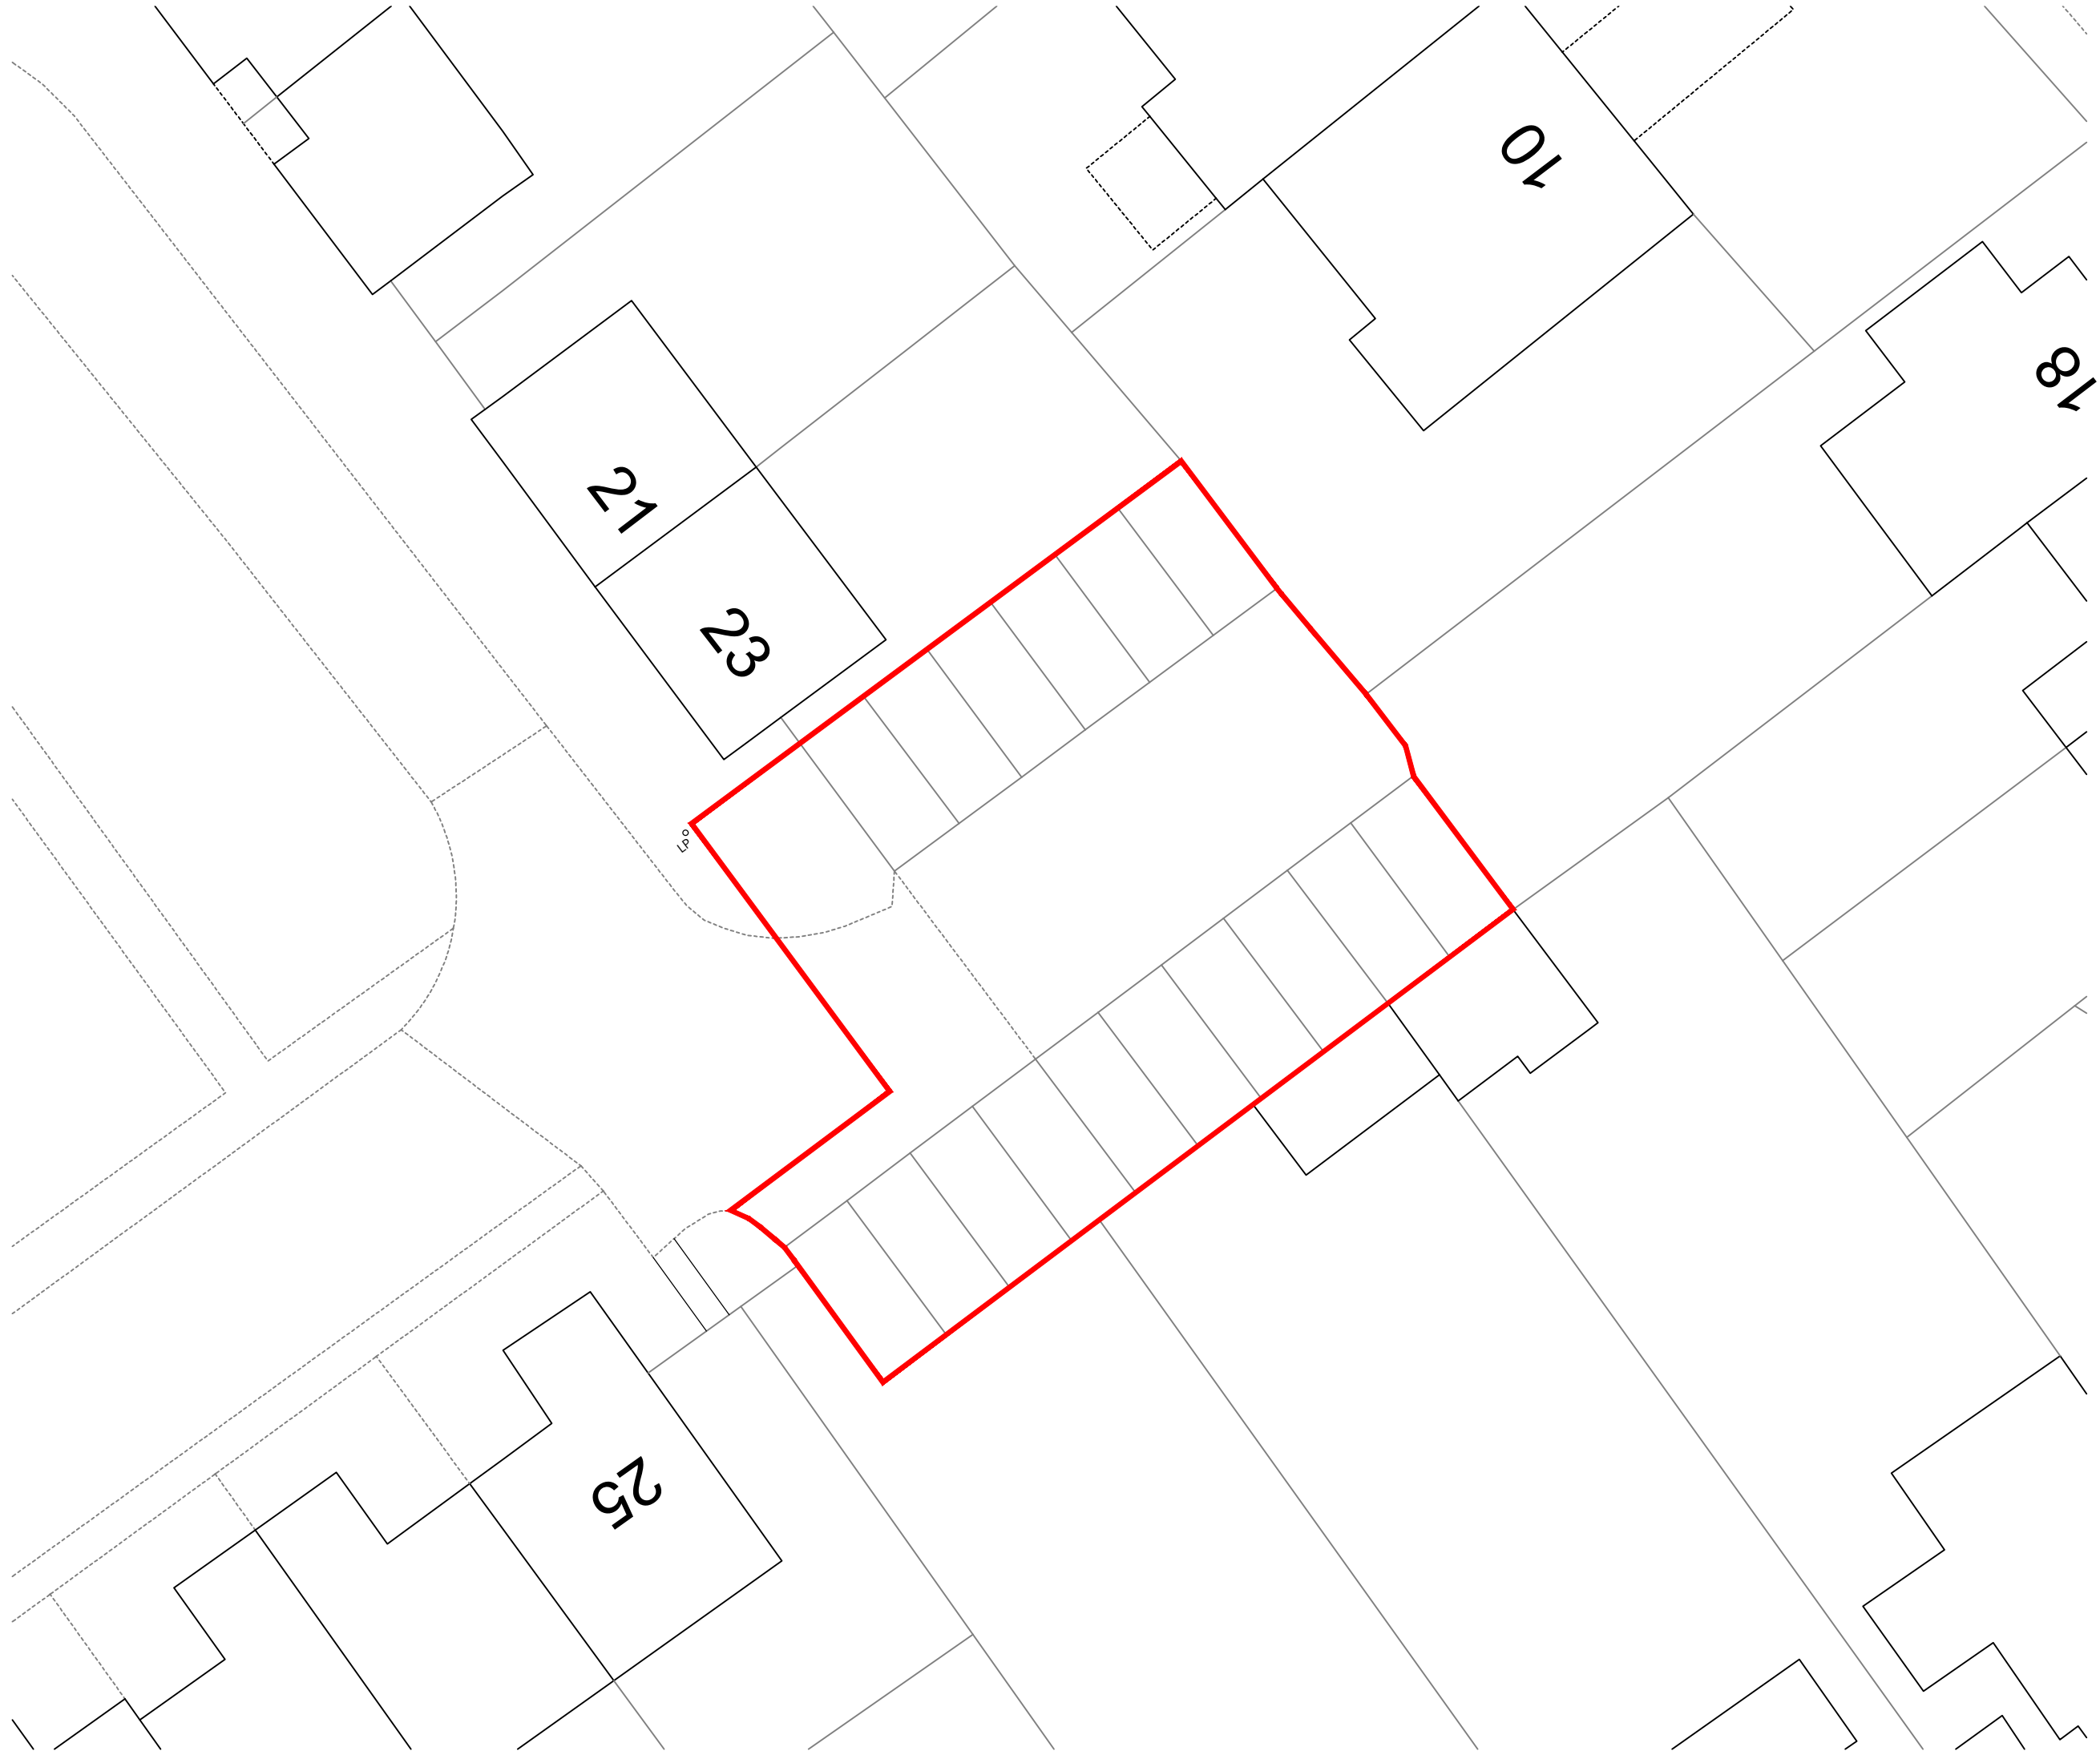

UK PATENT No.- GB2534632



5 Brew House Bank, Fish Quay, North Shields, NE30 1LL
T: 0191 649 8404
E: Enquiries@husk-uk.com
W: www.husk-uk.com



Project
23011 - Bowes Road, Newton Aycliffe
Livin
Drawing Title
Location Plan

Scale at A3
1:200
Information Issued
Planning

Project	Originator	Volume	Locat.	Type	Role	Number	Rev
23011 - HUSK - DR - ST - 01 - A - 0005 - P01							