


Notes:

~~All dimensions must be checked on site and not scaled from this drawing.~~

All work must be carried out in accordance with statutory requirements, all relevant British Standards and codes of practice.

This drawing to be read in conjunction with Drg.No. 1656/04 (latest revision).

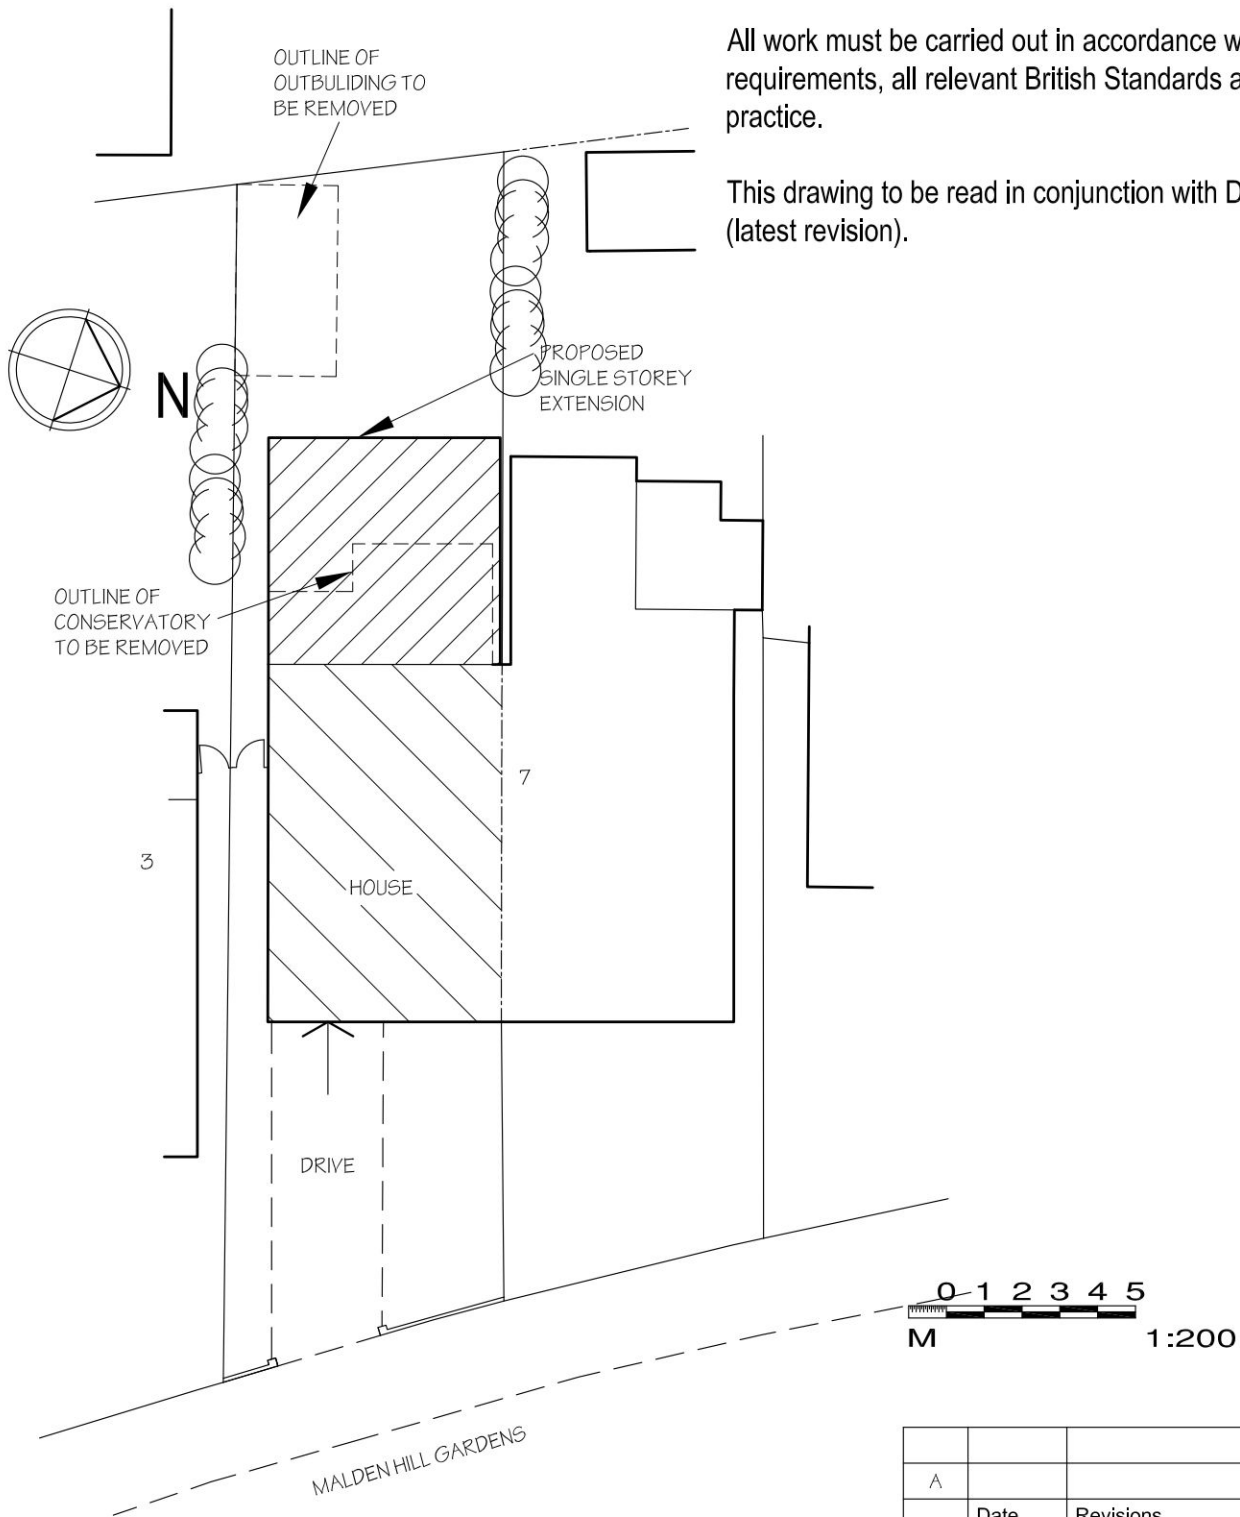

Job Title **PROPOSED REAR EXTENSION**
5 MALDEN HILL GARDENS, NEW MALDEN, KT3 4HS

Drawing Title
SITE LAYOUT

© copyright

ALAN SHARP ASSOCIATES, CHARTERED ARCHITECTS

Thursley House, 53 Station Road, Guildford, Surrey, GU4 8HA

Tel: 01483 577896, Fax: 01483 576236

email: [REDACTED] www.sharparch.co.uk

A		
	Date	Revisions

Client
 Mr W Westwood

Scale
 1:200

Sheet size
 A4

Drawing No.
1656/03

FOR PLANNING (PRIOR APPROVAL) APPLICATION

Date
 MAR 24