


**SINGLE STOREY REAR
EXTENSION AND
INTERNAL ALTERATIONS**

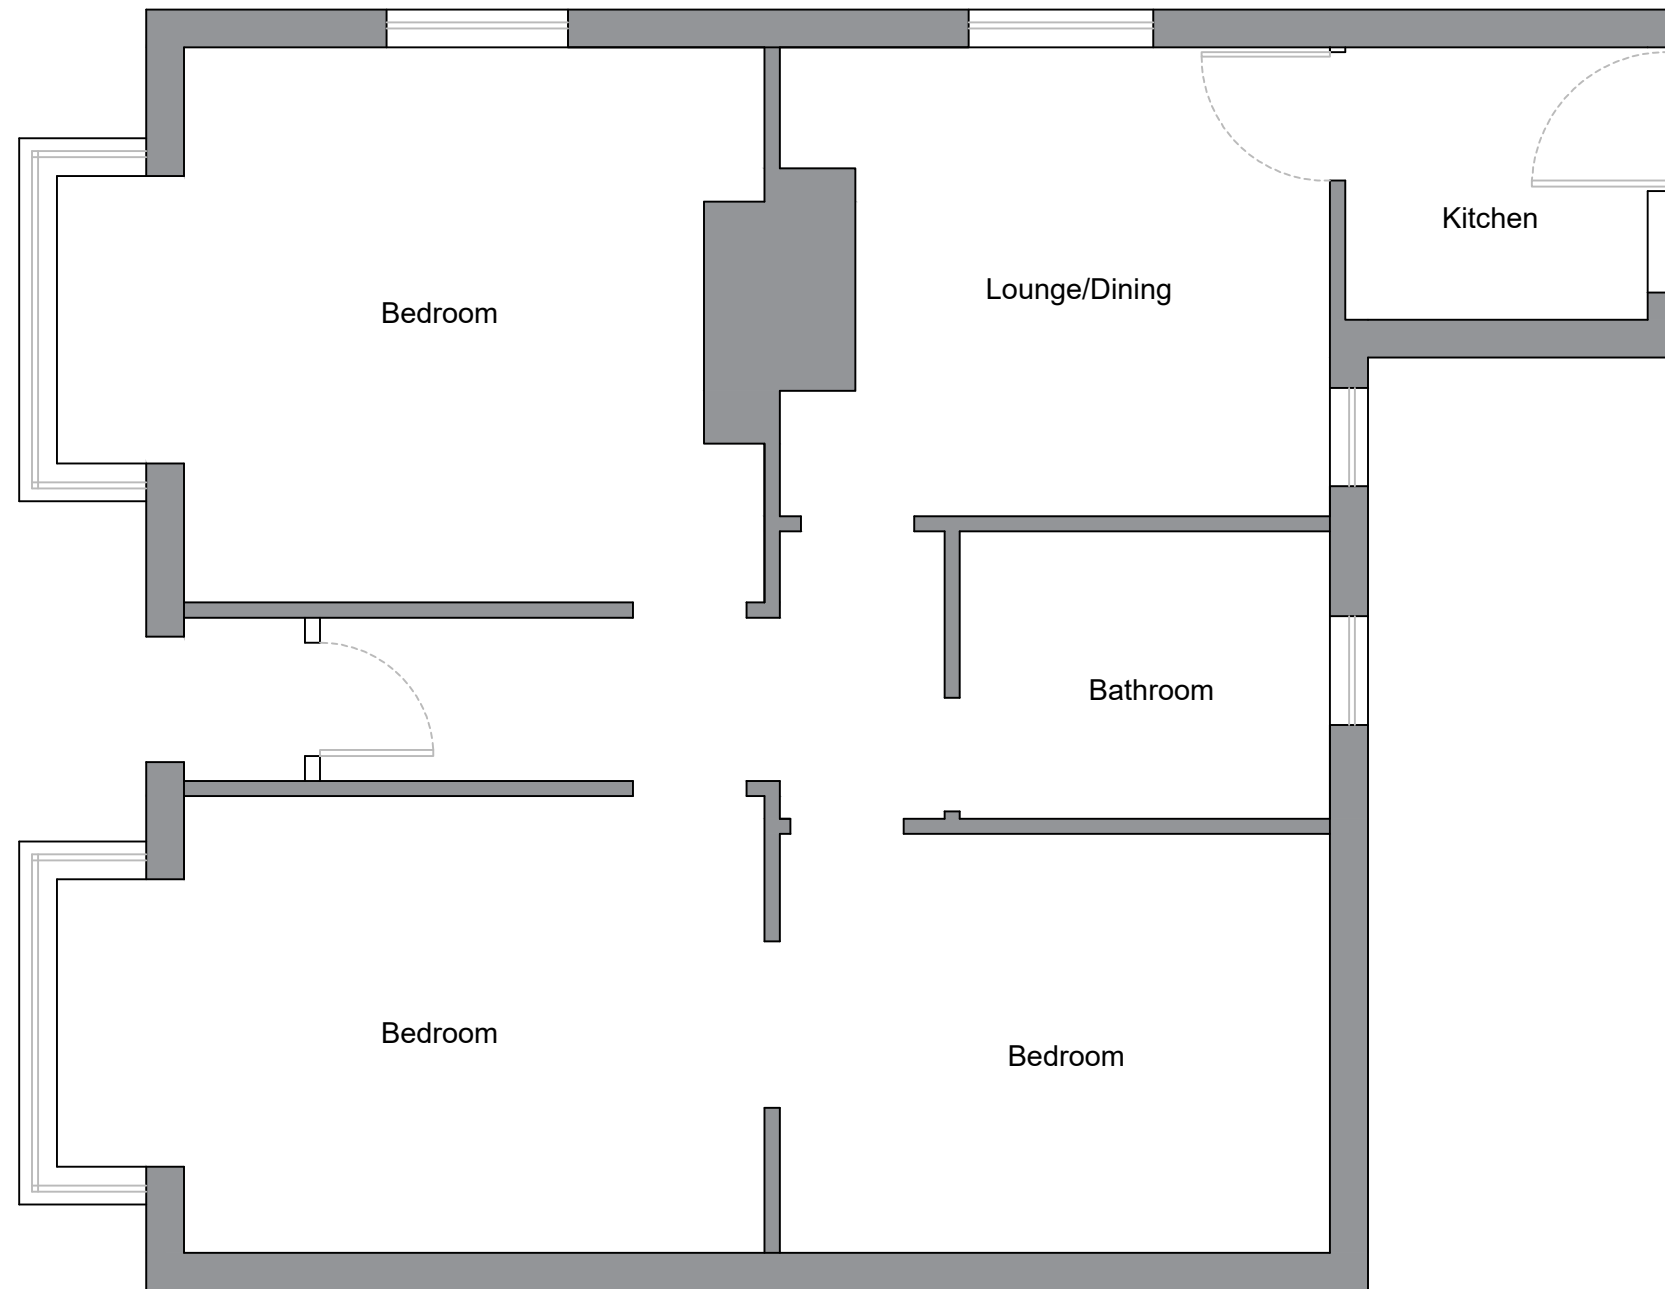

DRAWING TITLE:

EXISTING
ARRANGEMENT

Layout Plan

CLIENT:

50 Ravenswood Avenue
Blackpool,
Lancashire,
FY3 7SU

SCALE:

1:50

DRAWN BY:

MD

DRAWING NO:

DG - 24 - 001- RAVE

REV:

B