
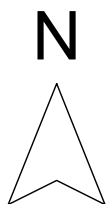
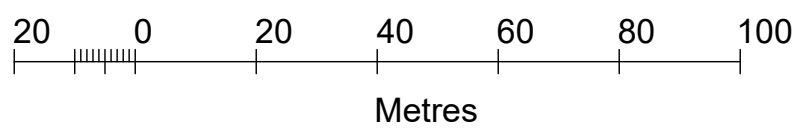


Stanfords Planning Map Data

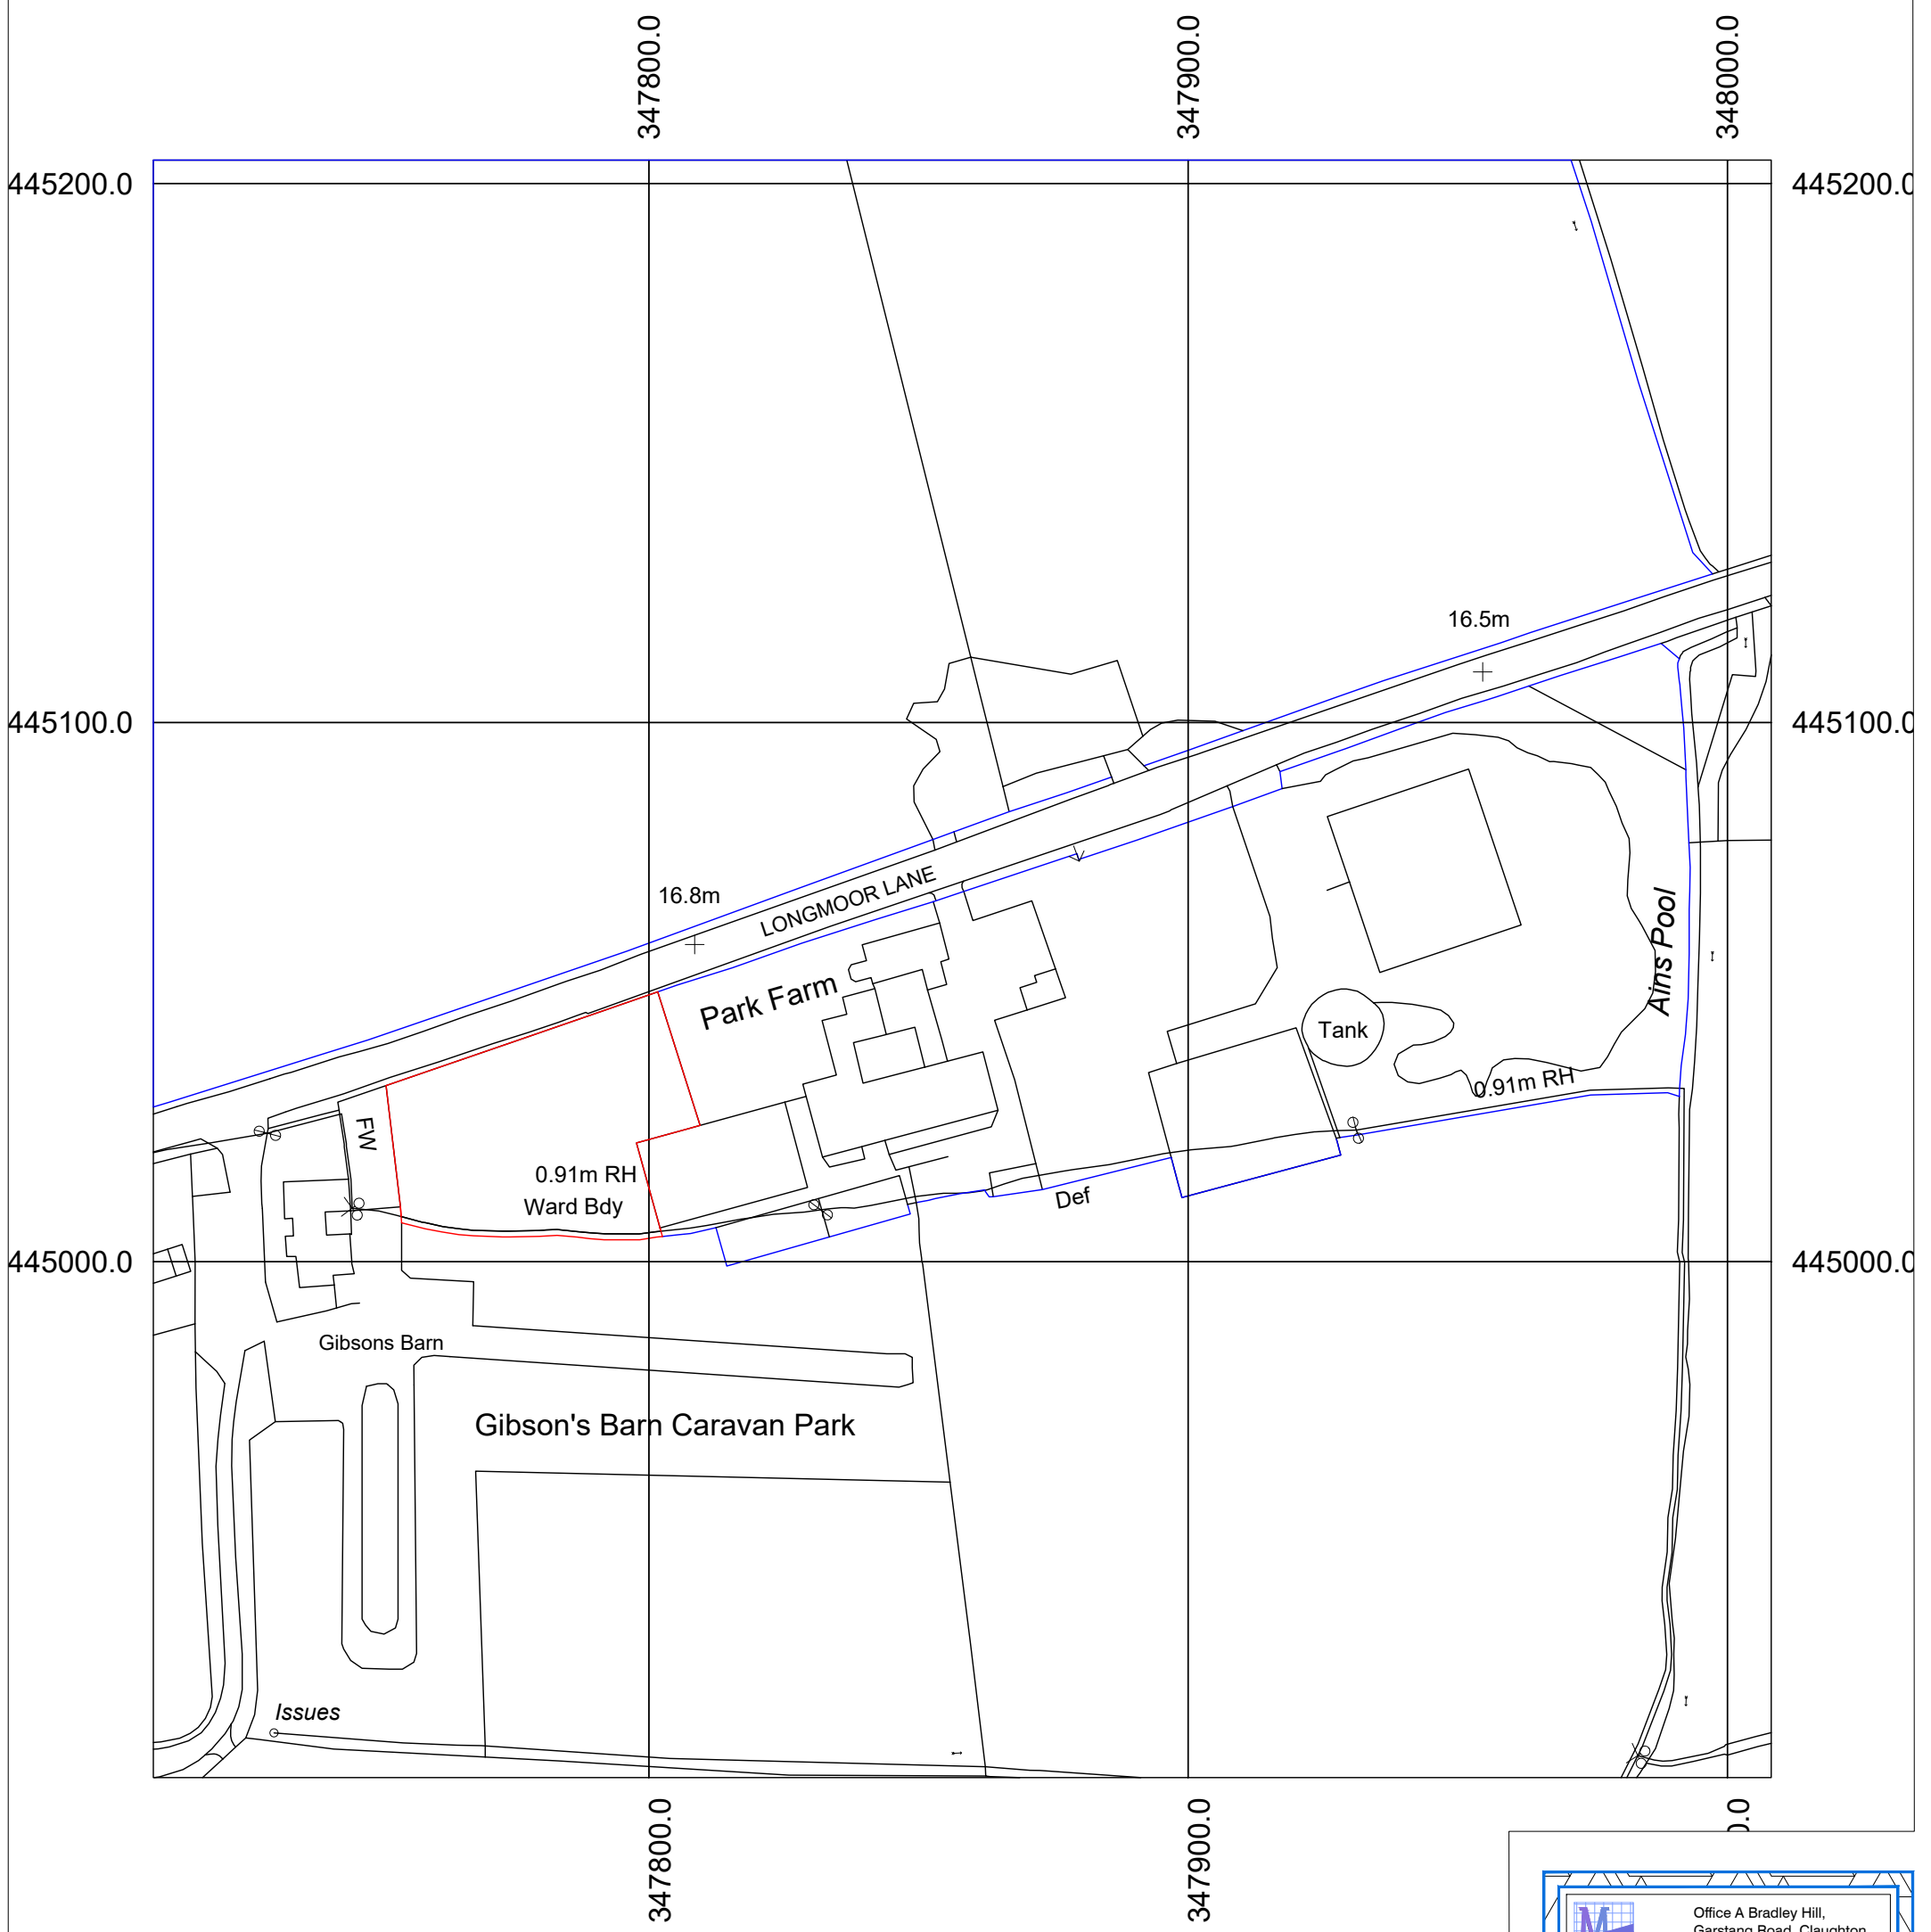

Production Date: 04 March 2024

Top Left: 347708.123 445204.316 Bottom Right: 348008.123 444904.316

	Office A Bradley Hill, Garstang Road, Claughton on Brock, Preston PR3 0GA Telephone 01995 640135. Mobile 07813 296 287 e-mail: mel@mplanning.org
	Client: James Hewitt Site Address: Park Farm, Longmoor Lane, Nateby, Preston PR3 0JB
Drawing Title: LOCATION PLAN	
Scale: 1:1250 @ A3 Rev: Rev00 Date: 15th March 2024 Ref: SP/JH/4204	PROJECT: Outline application for an agricultural worker dwelling
<small>These plans are provided for planning approval only, while every care has been taken to ensure plans are correct and to scale, it is the responsibility of the developer to check all measurements prior to the commencement of any works.</small>	