



do not scale from this drawing.  
 contractor to take and check all dimensions on site before commences. discrepancies to be reported to architect.  
 subcontractor to verify all dimensions on site before making shop drawings or commencing manufacture.  
 this drawing is copyright.

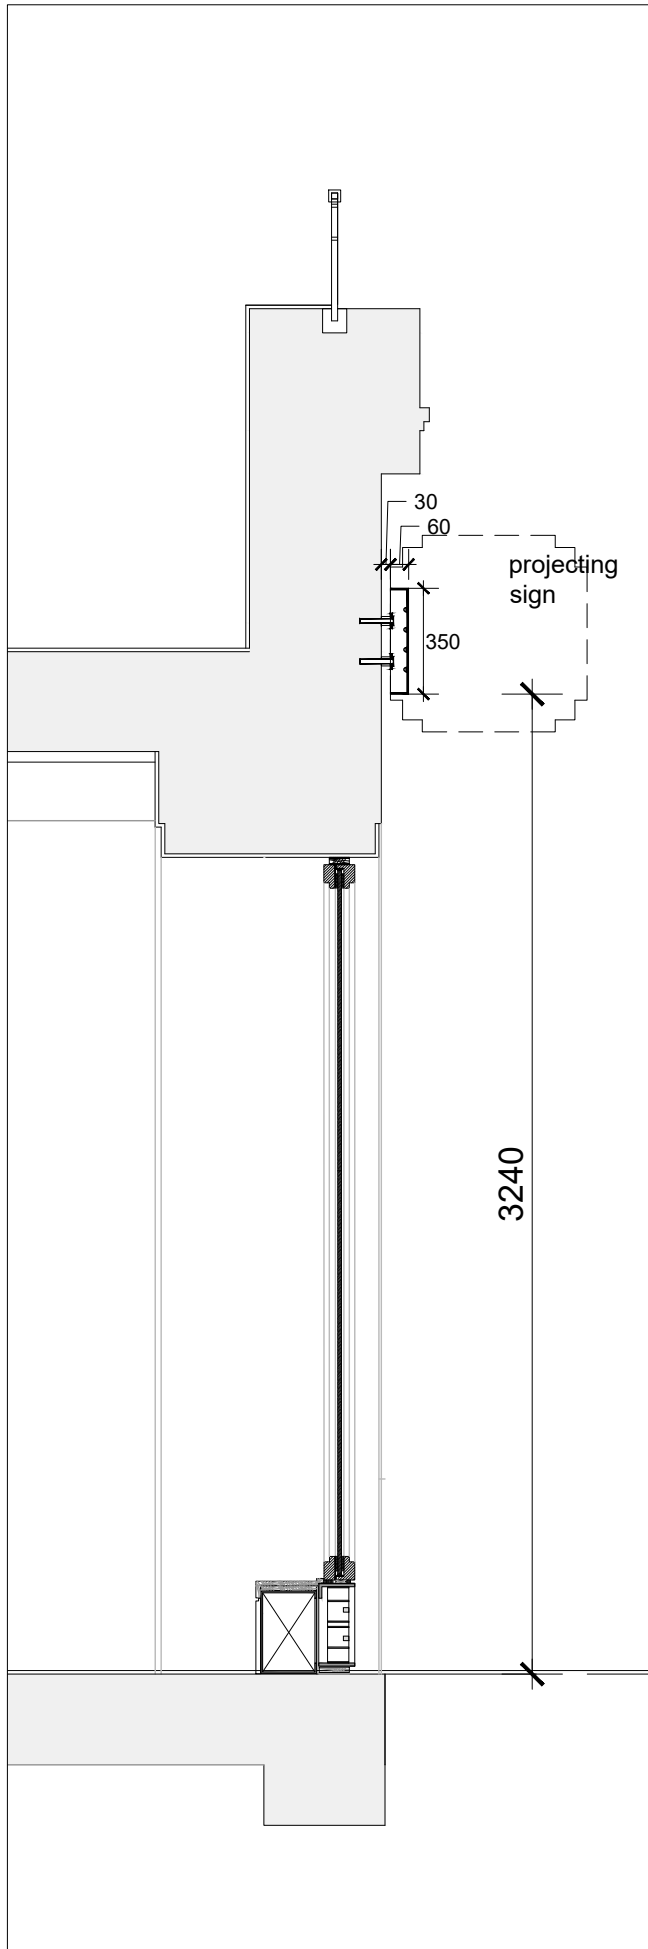

35 Melcombe Street Signage Section 1:25



35 Melcombe Street Signage Elevation 1:25


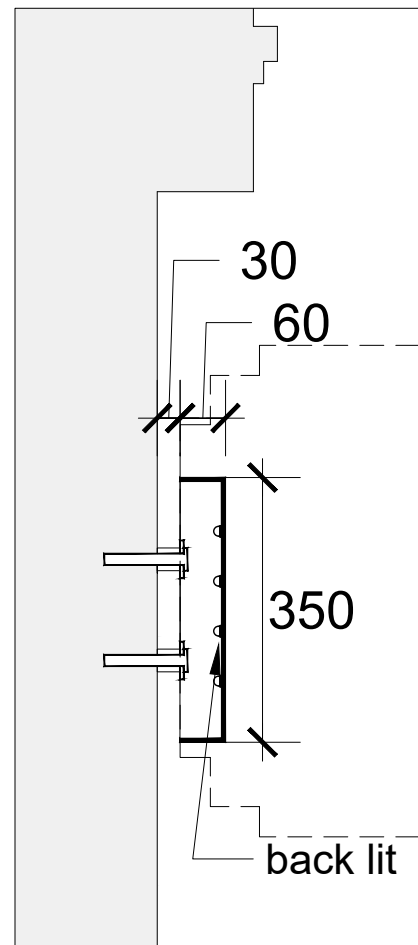


Fascia Letters section 1:10



Fascia Letters elevation 1:10

**External signage:**  
 Polished stainless steel individual letters,  
 internally backlit, discreet (halo) lighting,  
 raised off the fascia with projecting mounting  
 pins; font type: GAIL's logo

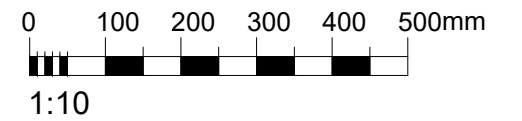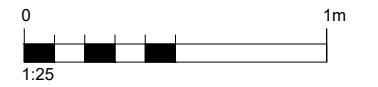

B	19.03.24	Overall sign dimensions added (width+height)
A	11.03.24	Font type updated
REV	DATE	AMENDMENT

**STUDIO SERRE**  
 La Serre  
 Rue du Camp au Pretre  
 St.Pierre du Bois  
 GY7 9DS  
 +44 7789483319  
 maria@studioserre.co.uk

Project  
**35 Melcombe Street Signage**

Status  
**Advertisement Application**

Drawing **Proposed Signage**  
 individual letters

Drwg No : 425_21_602	Scale : 1:10@A3	Date : 22.02.24
-------------------------	--------------------	--------------------