


do not scale from this drawing.
 contractor to take and check all dimensions on site before commences. discrepancies to be reported to architect. subcontractor to verify all dimensions on site before making shop drawings or commencing manufacture.

this drawing is copyright.

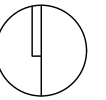

KEY

- DORSET HOUSE
- 35 Melcombe Street

REV	DATE	AMENDMENT
A		


STUDIO SERRE
 La Serre
 Rue du Camp au Pretre
 St.Pierre du Bois
 Guernsey GY7 9DS
 +44 7789483319
 maria@studioserre.co.uk

Project
35 Melcombe Street Signage

Status
Planning

Drawing
Location Plan

Drwg No : 425_00_001	Scale : 1:1250@A3	Date : 30.11.23
--------------------------------	-----------------------------	---------------------------

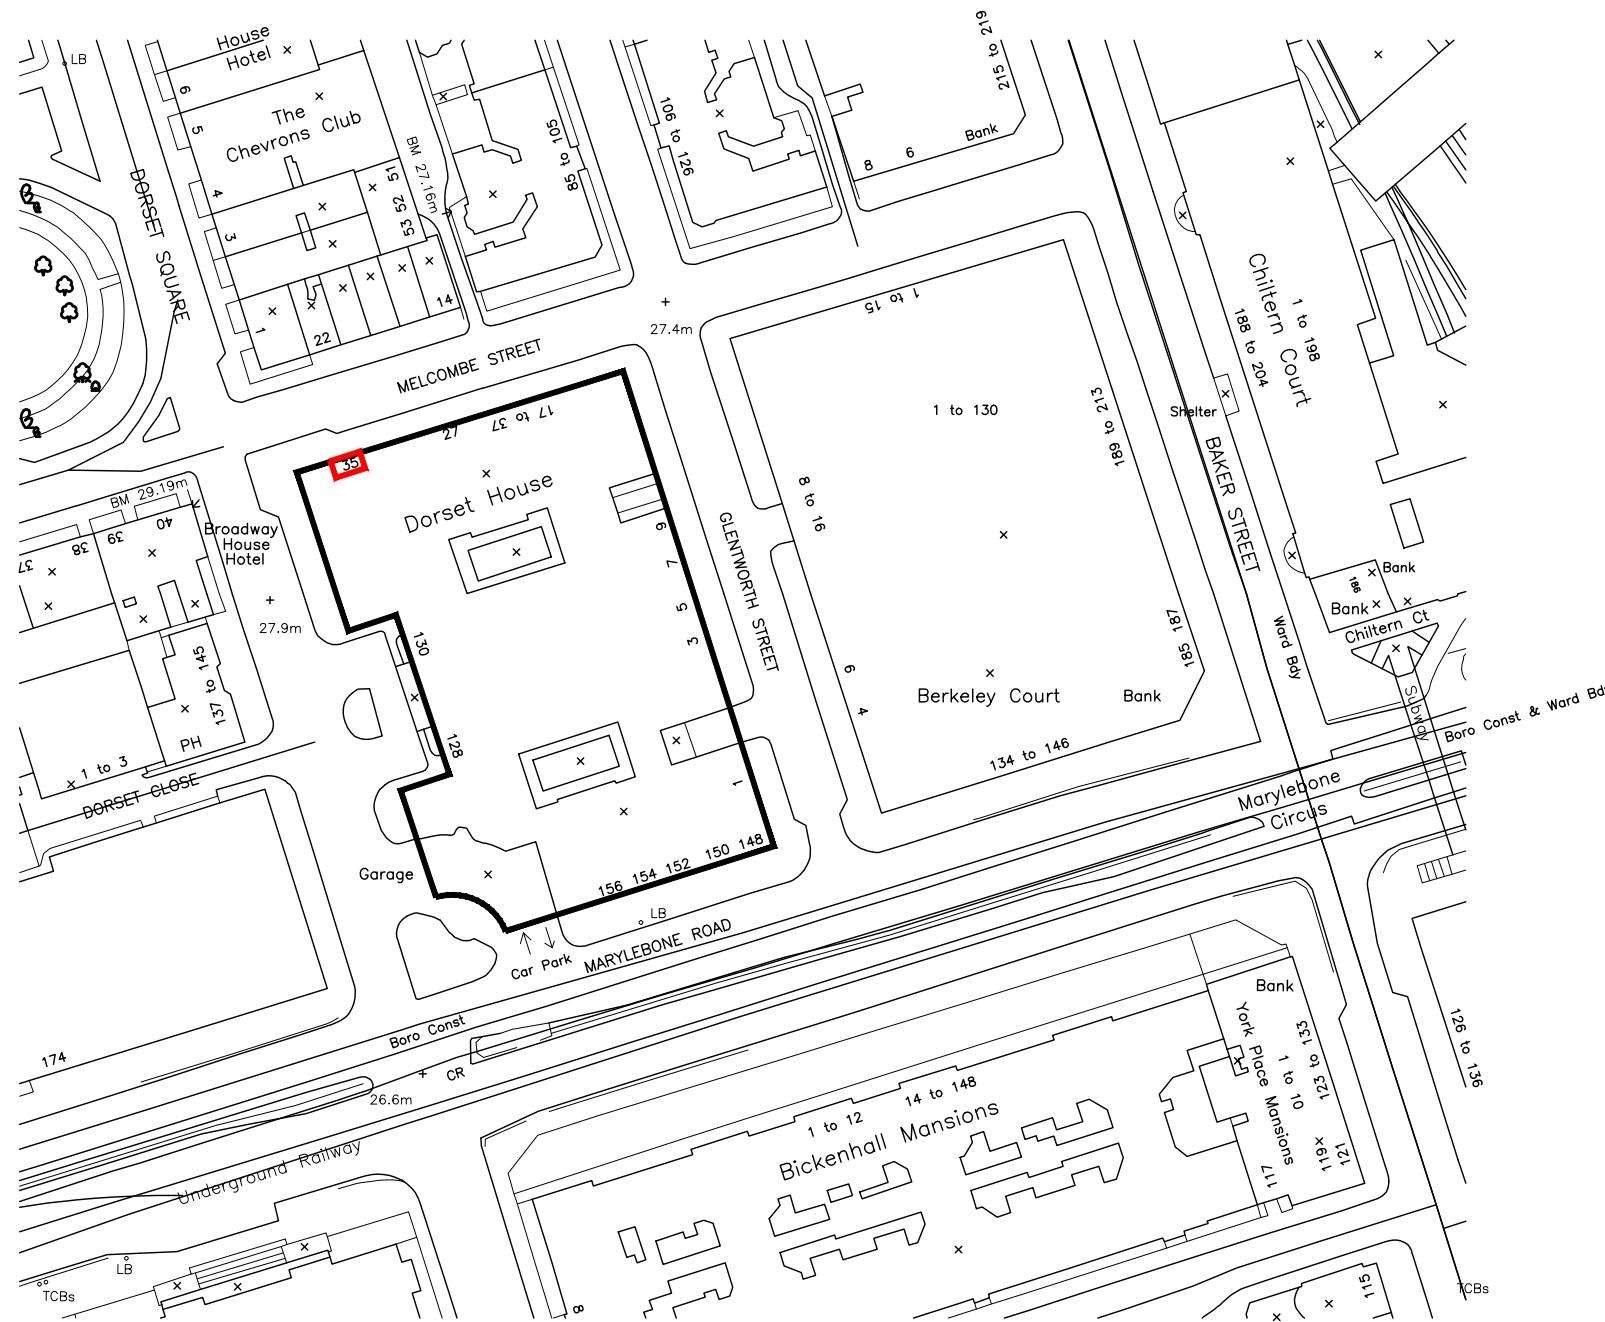

? Crown Copyright 2008. All rights reserved. Licence number 100020449