




01. Lightwell Elevation

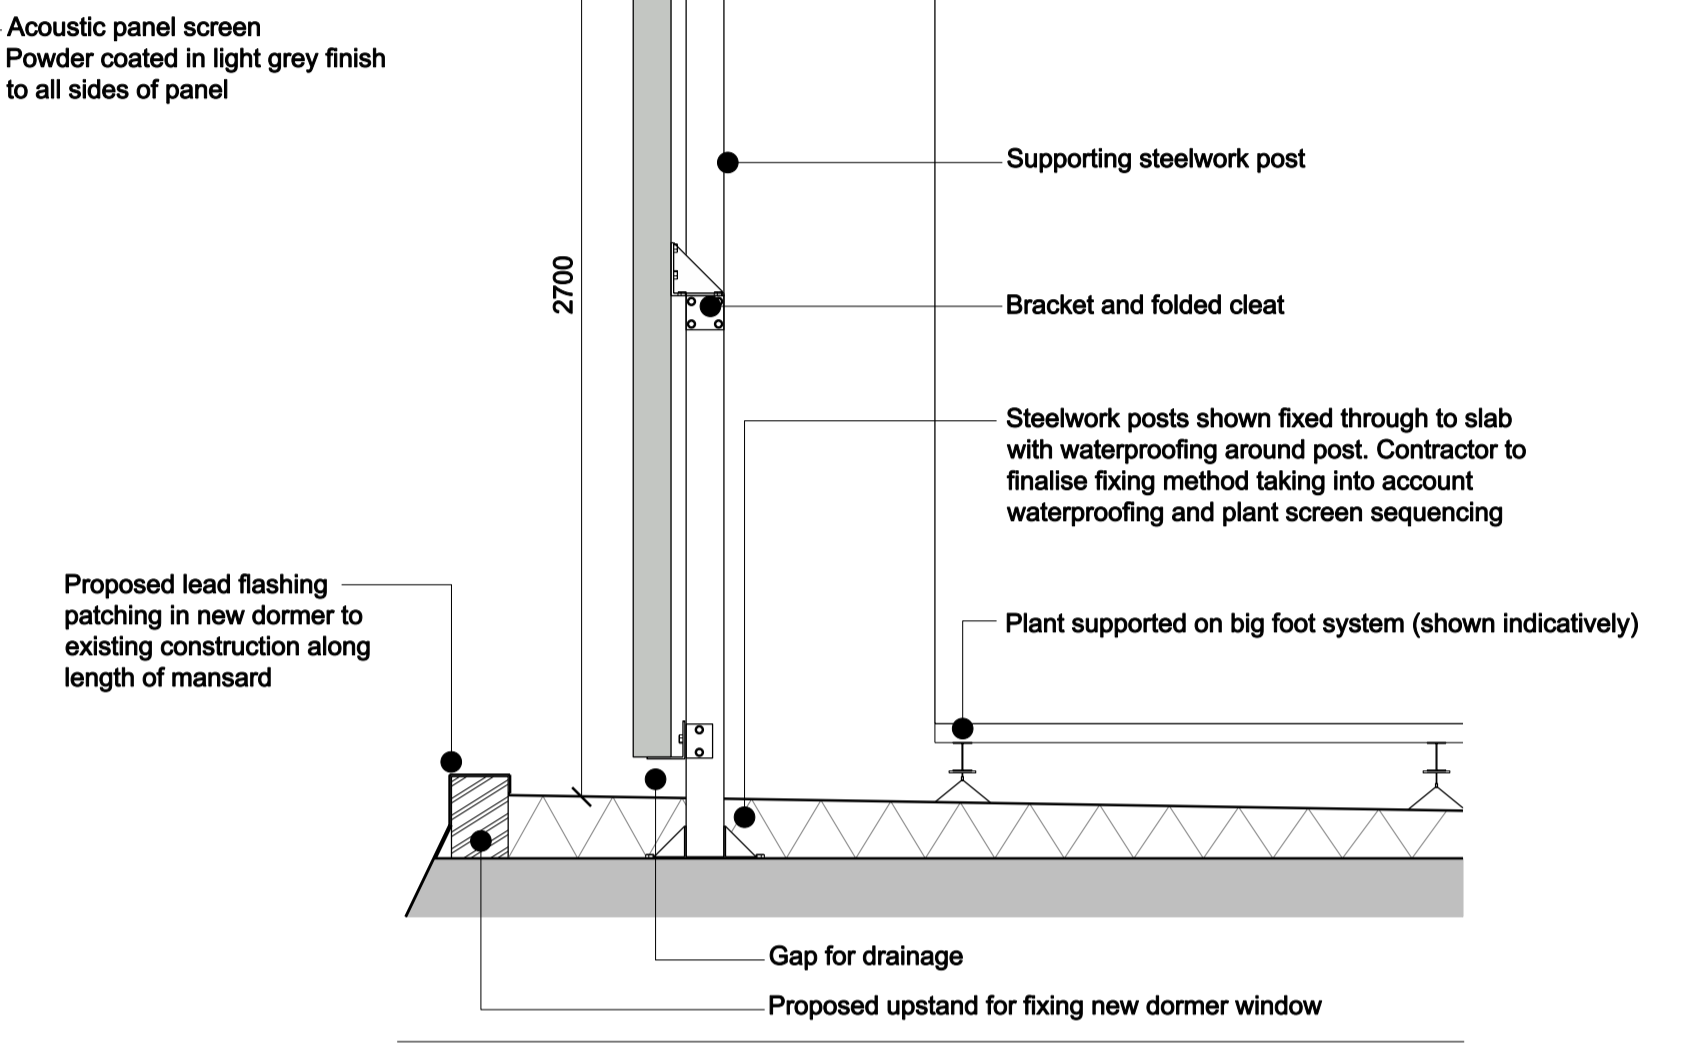


02. Section Through Plant Screen

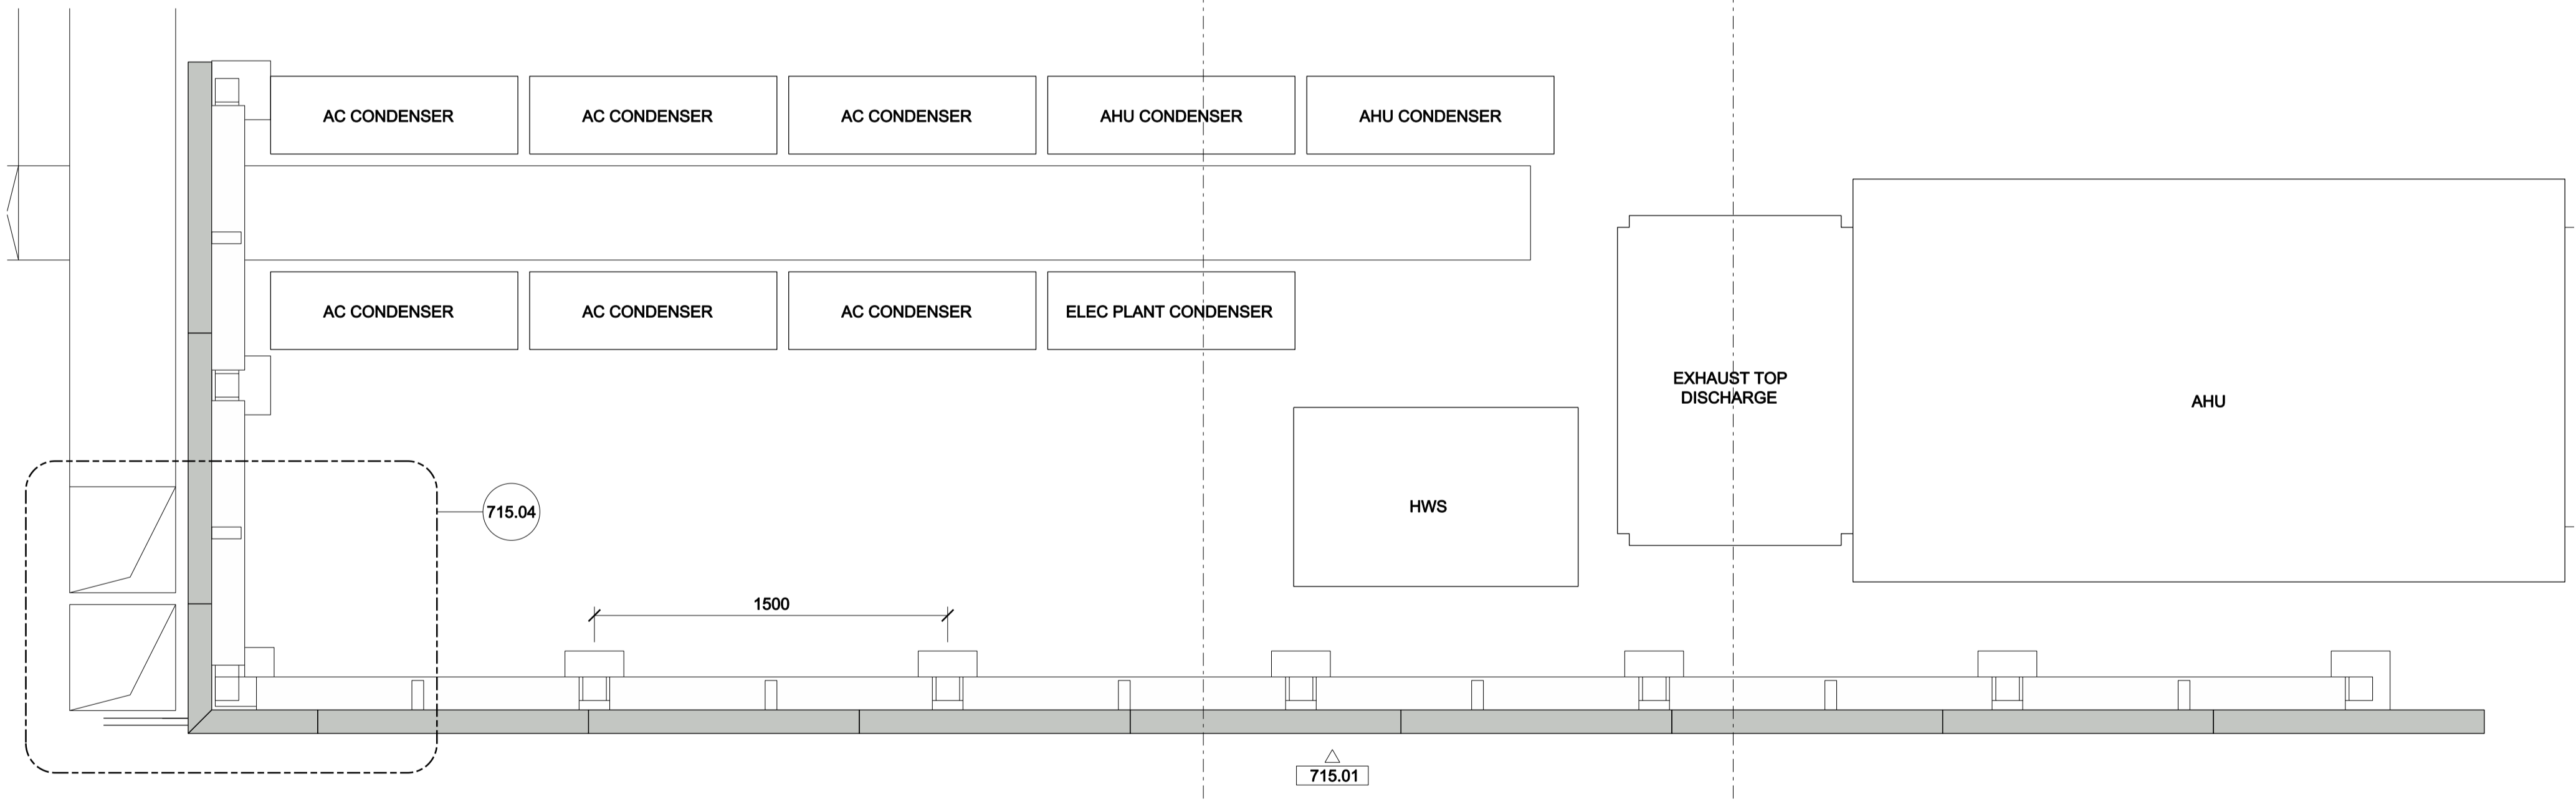

03. Plan

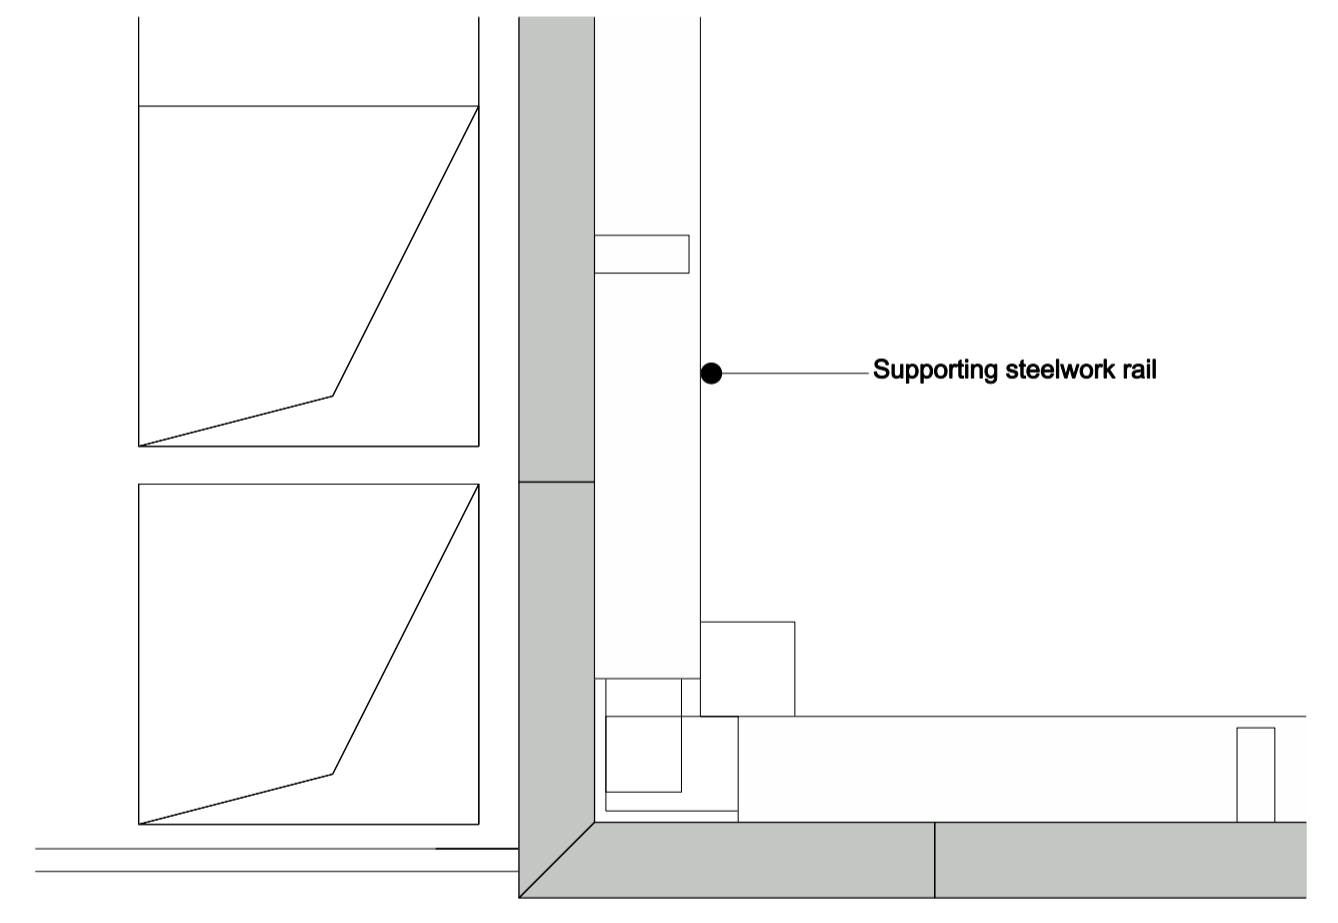

04. Plan Extract 1:10 @ A1

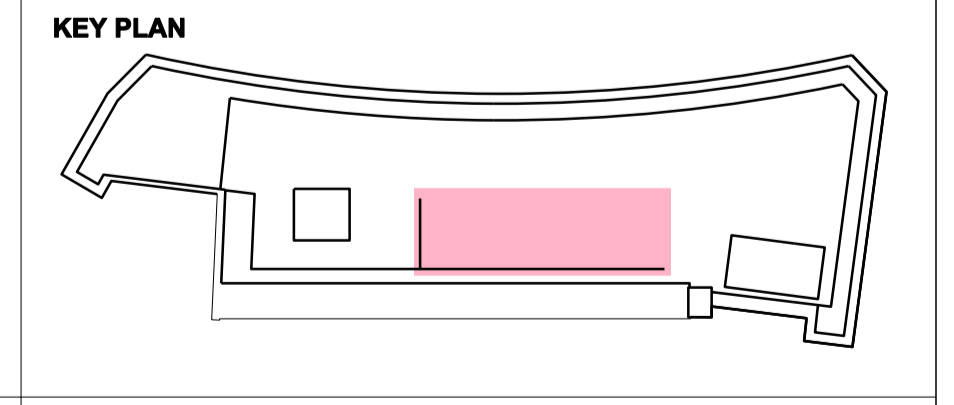


REV.	DATE	DESCRIPTION
-	08.03.2024	PLANNING CONDITION DISCHARGE

REV.	DATE	DESCRIPTION

NOTES:

- ALL DIMENSIONS IN MM UNLESS OTHERWISE STATED
- THIS DRAWING IS TO BE READ IN CONJUNCTION WITH ALL RELEVANT CONTRACT DOCUMENTS
- THIS DRAWING IS TO BE READ IN CONJUNCTION WITH ALL ENGINEER'S DRAWINGS
- DO NOT SCALE FROM THIS DRAWING
- REPORT ANY ERRORS, CONTRADICTIONS, & OMISSIONS TO THE ARCHITECT AS SOON AS POSSIBLE
- WHEN THIS DRAWING IS ISSUED IN DWG FORMAT IT IS AN UNCONTROLLED VERSION ISSUED TO ENABLE THE RECIPIENT TO PREPARE THEIR OWN DRAWINGS FOR WHICH THEY ARE SOLELY RESPONSIBLE. IT IS BASED ON BACKGROUND INFORMATION CURRENT AT TIME OF ISSUE.
- BEN ADAMS ARCHITECTS ACCEPTS NO LIABILITY FOR ANY SUCH ALTERATIONS OR ADDITIONS TO OR DISCREPANCIES ARISING OUT OF CHANGES TO SUCH BACKGROUND INFORMATION WHICH OCCUR AFTER IT IS ISSUED BY BEN ADAMS ARCHITECTS.

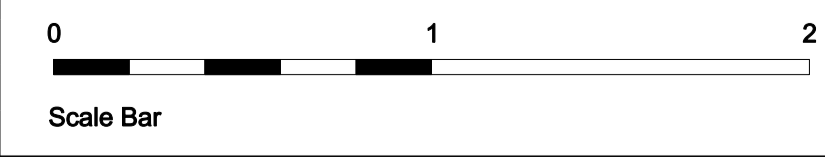

Ben Adams Architects

Third Floor
19 Southwark Street
London SE1 0UP

T 020 7633 0000
benadamsarchitects.co.uk
info@benadamsarchitects.co.uk

JOB NO: 22-054
SCALE: 1:20 @ A1
STAGE: STAGE 4

DRAWING NAME: **PLANT SCREEN PLAN AND ELEVATIONS**

PROJECT NAME: **200 STRAND**

DRAWING NO: **P715**