
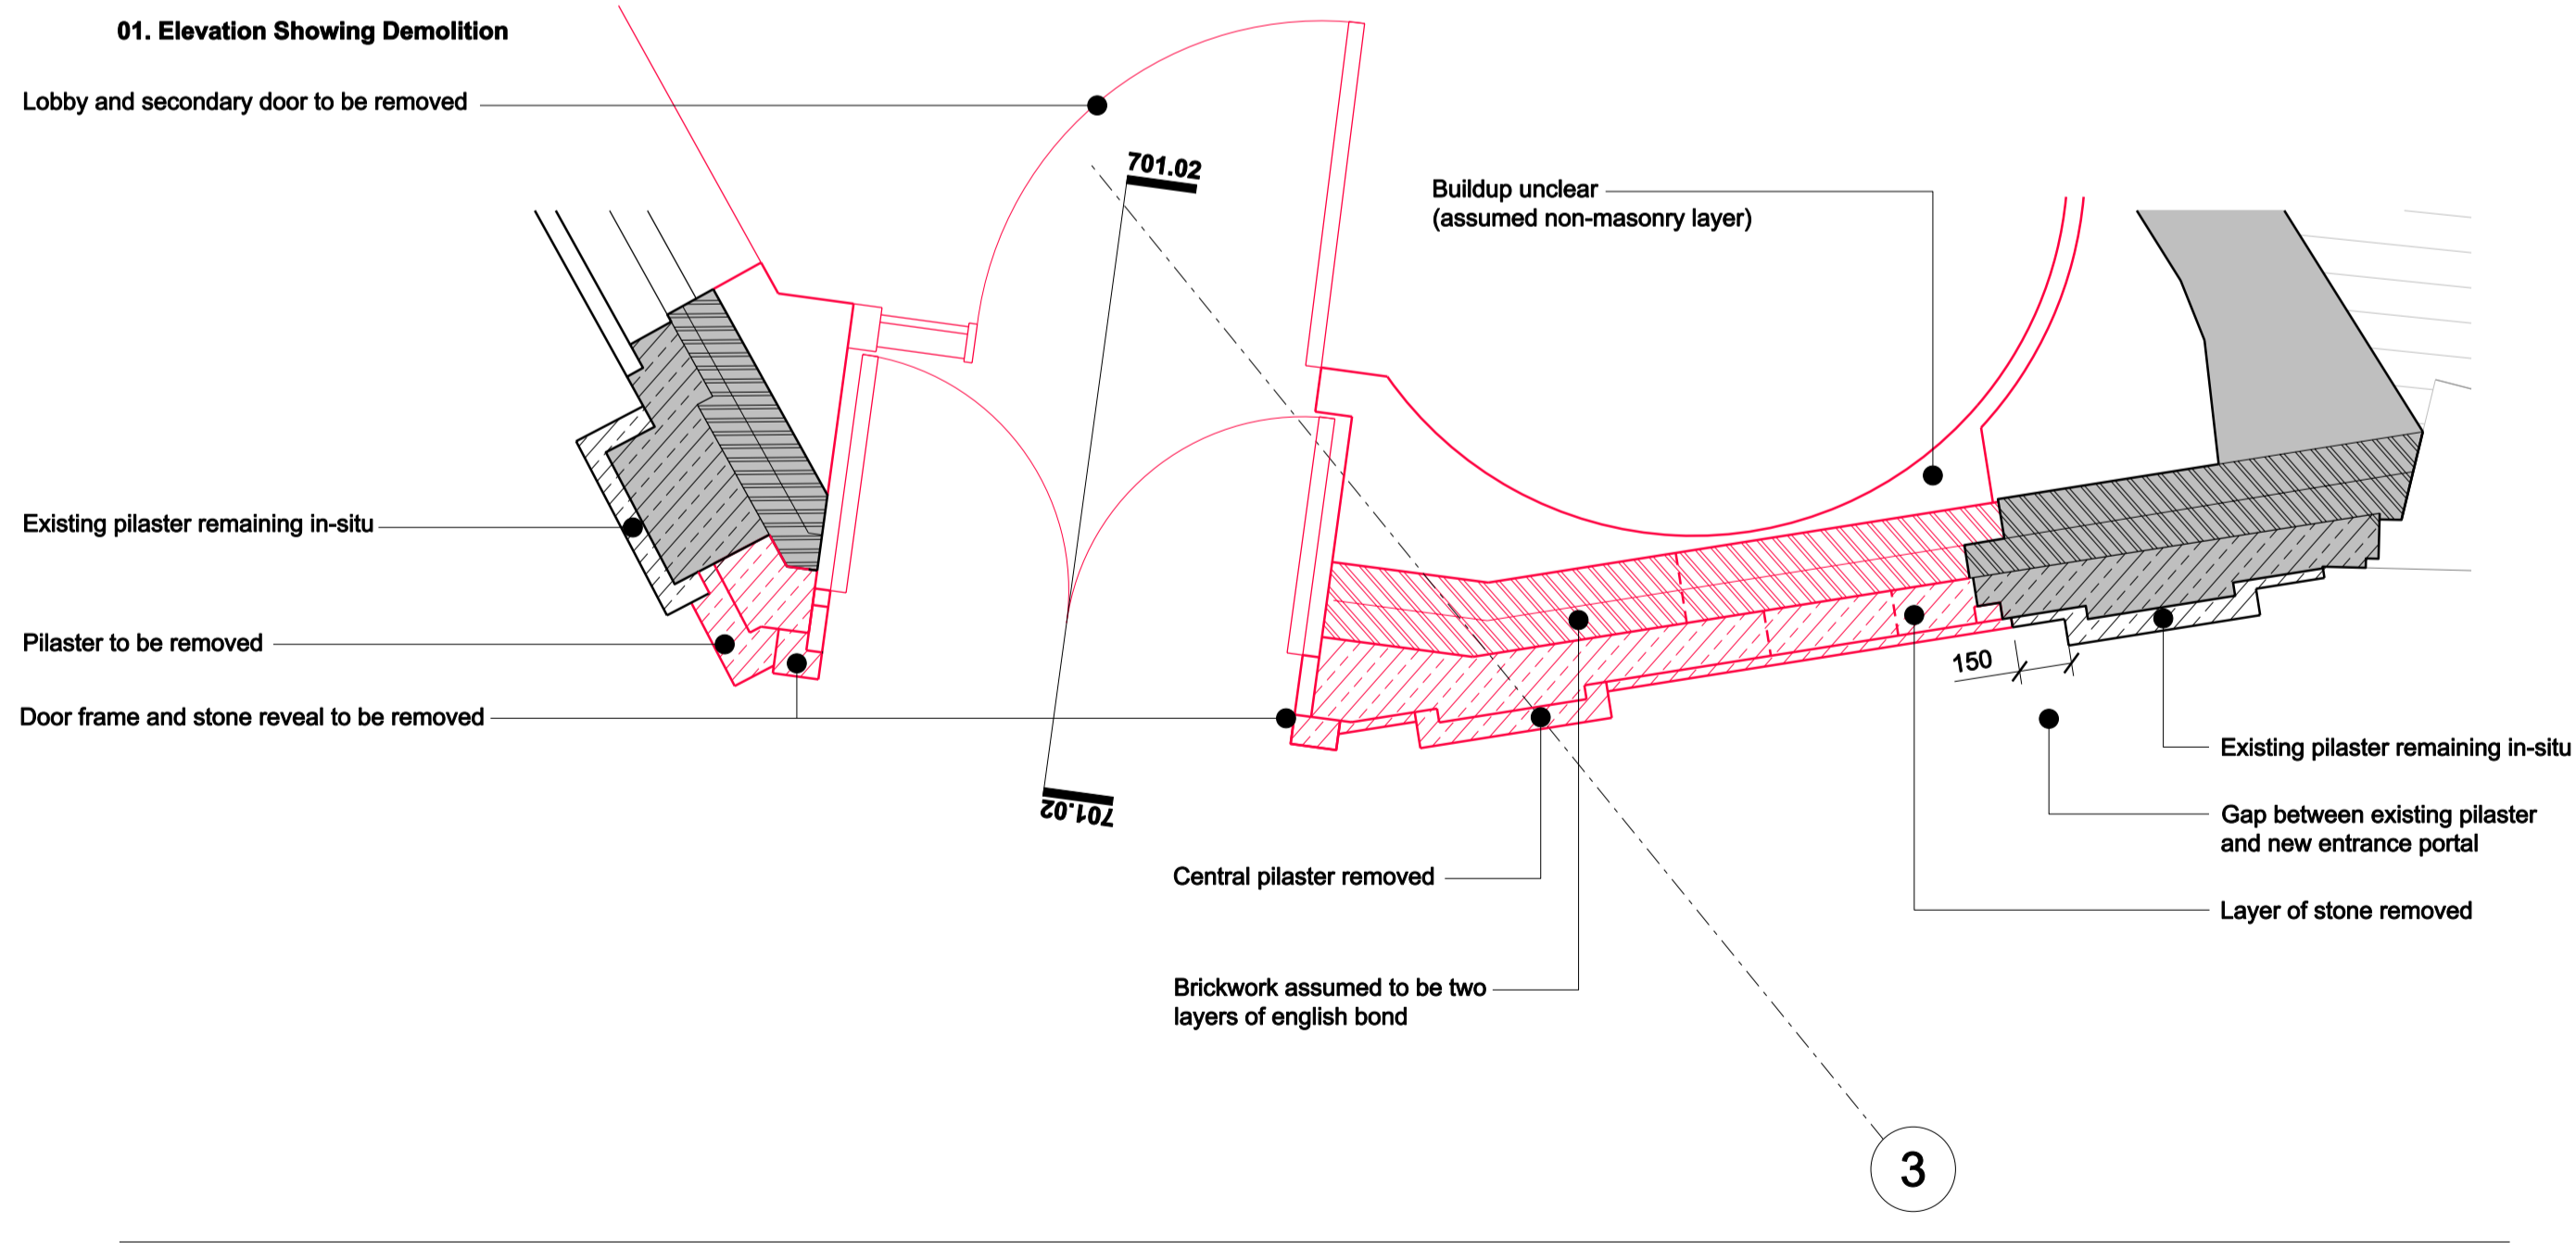
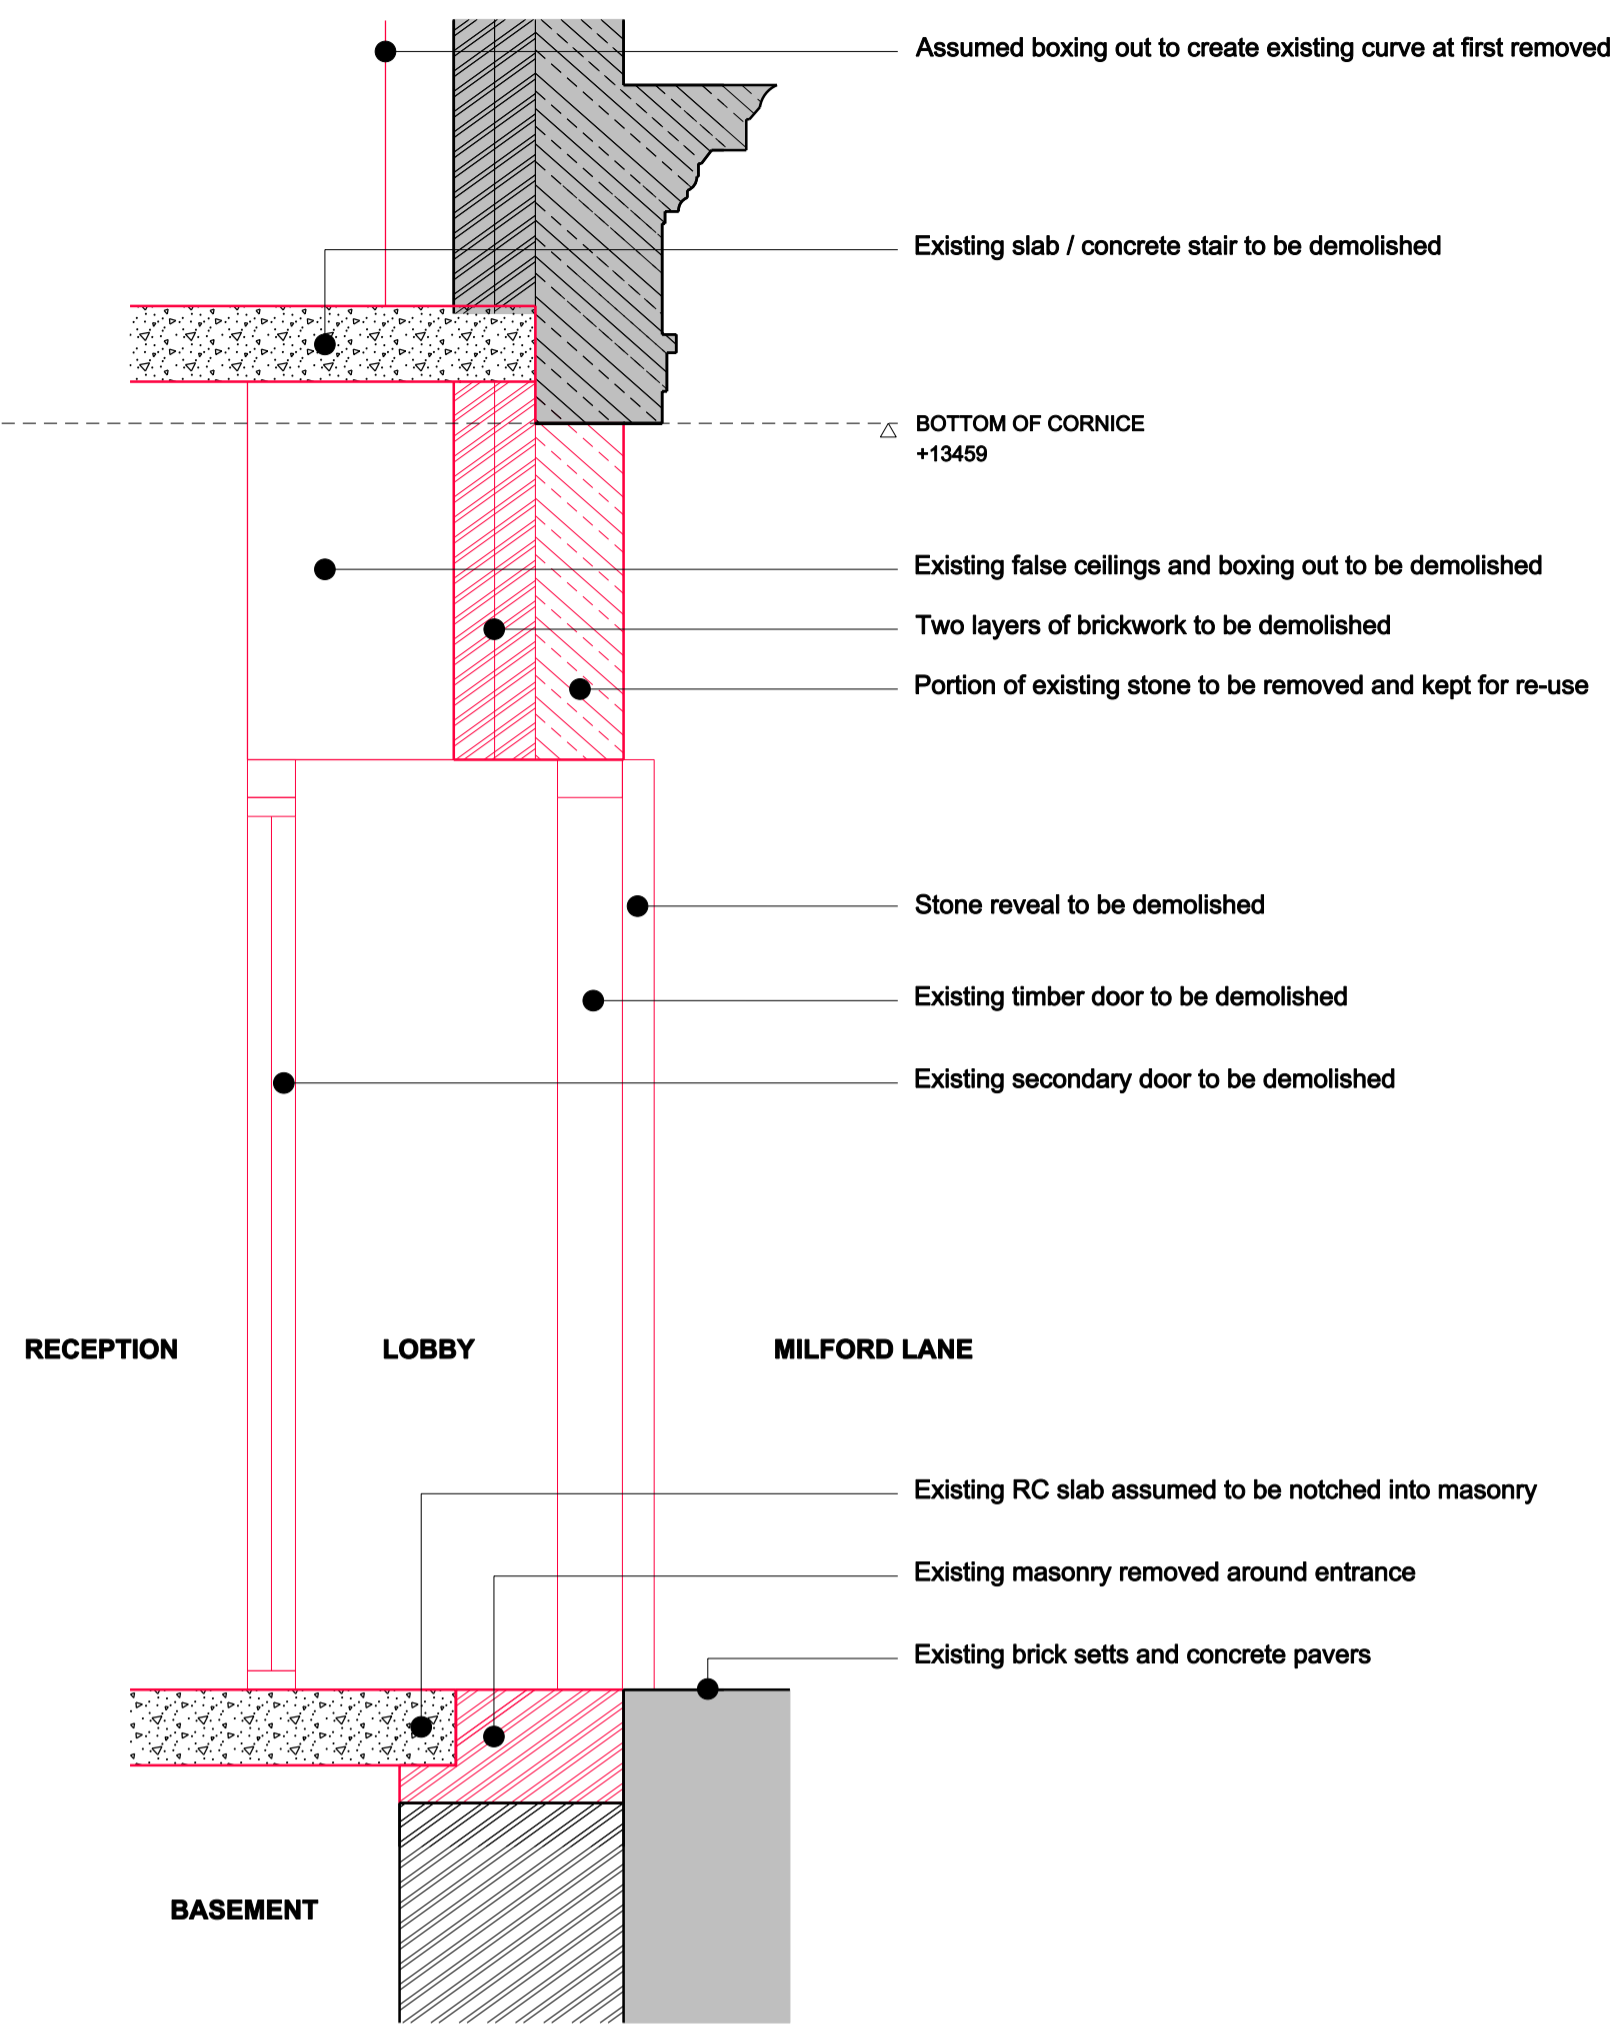



KEY:

- Existing element to be retained
- Element to be removed

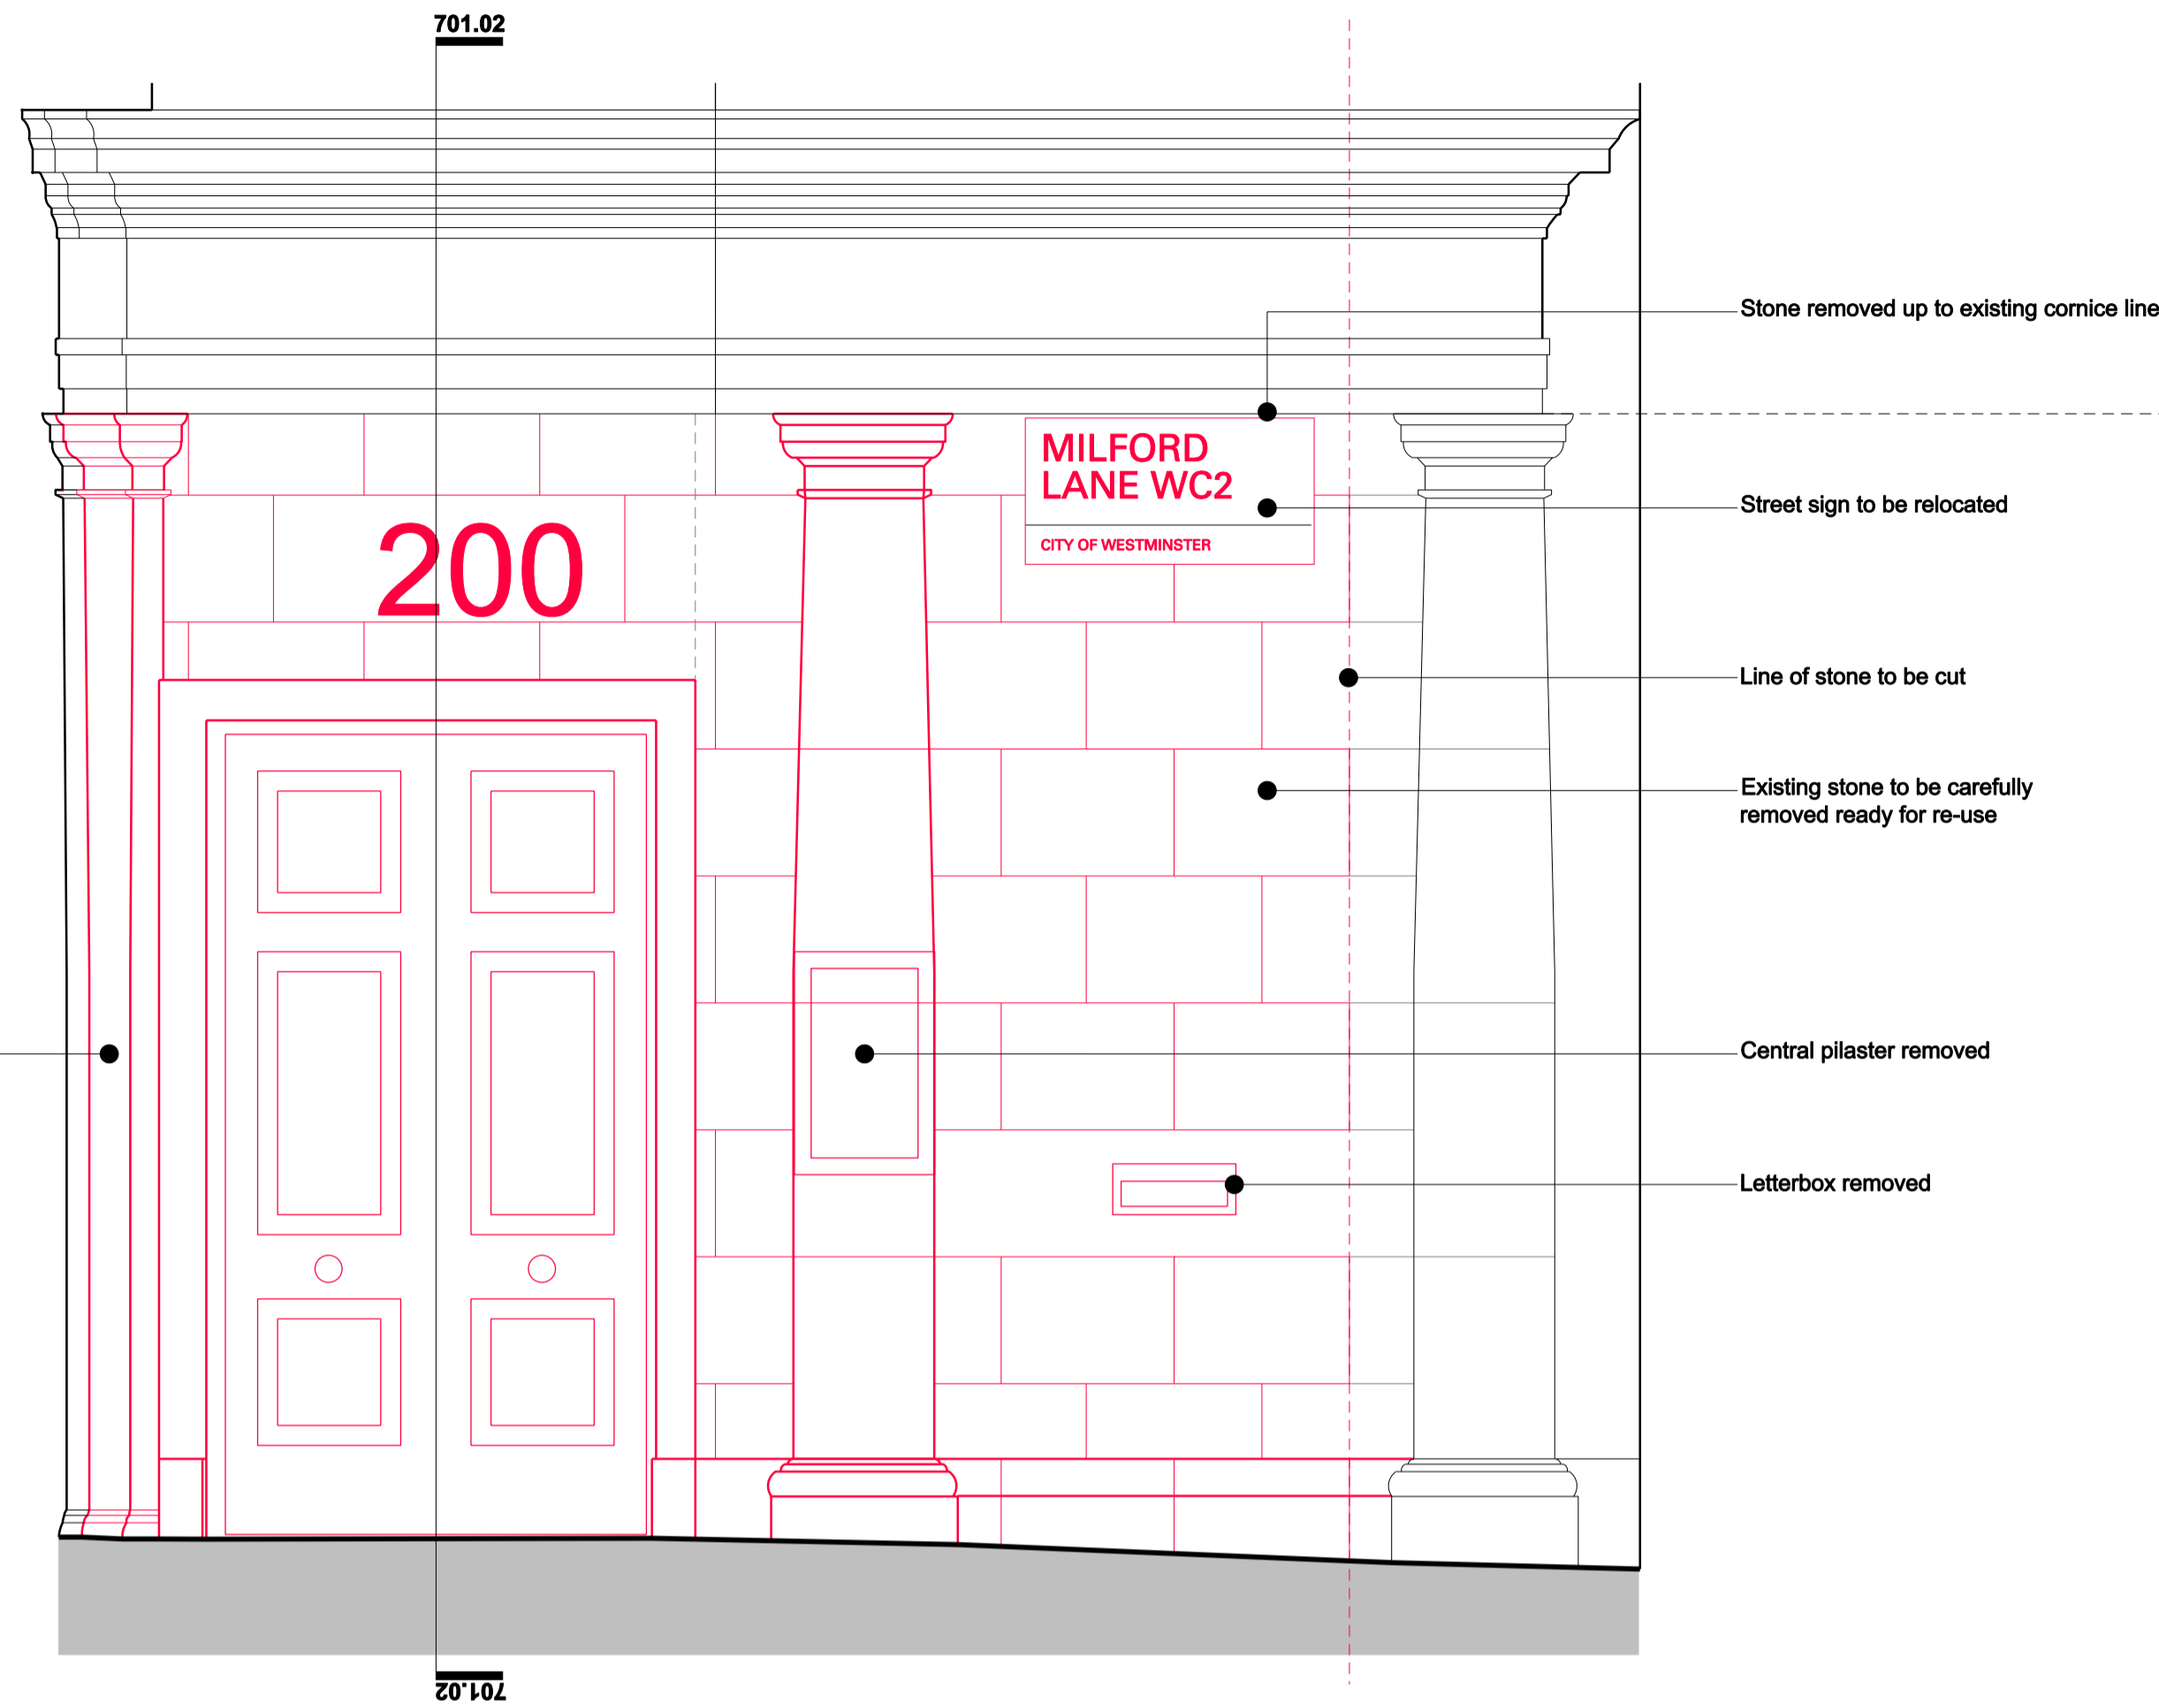

02. Section Through Existing Door Showing Demolition

03. Plan Showing Demolition

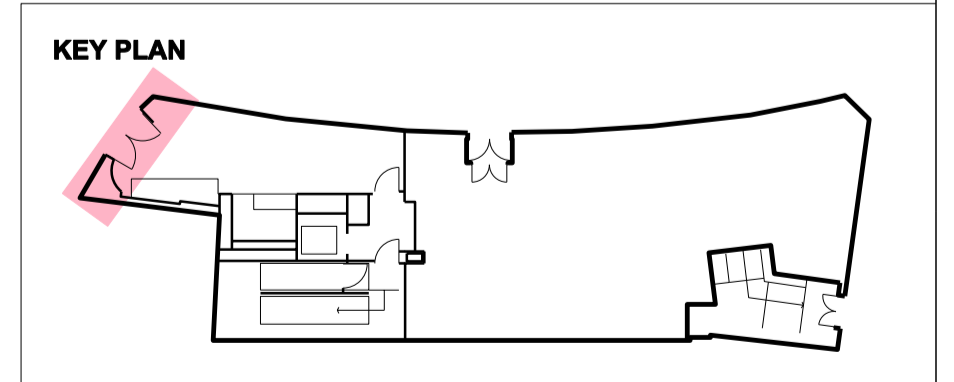

REV.	DATE	DESCRIPTION	REV.	DATE	DESCRIPTION
-	06.03.2024	PLANNING CONDITIONS DISCHARGE			

NOTES:

- ALL DIMENSIONS IN MM UNLESS OTHERWISE STATED
- THIS DRAWING IS TO BE READ IN CONJUNCTION WITH ALL RELEVANT CONTRACT DOCUMENTS
- THIS DRAWING IS TO BE READ IN CONJUNCTION WITH ALL ENGINEER'S DRAWINGS
- DO NOT SCALE FROM THIS DRAWING
- REPORT ANY ERRORS, CONTRADICTIONS, & OMISSIONS TO THE ARCHITECT AS SOON AS POSSIBLE
- WHEN THIS DRAWING IS ISSUED IN DWG FORMAT IT IS AN UNCONTROLLED VERSION ISSUED TO ENABLE THE RECIPIENT TO PREPARE THEIR OWN DRAWINGS FOR WHICH THEY ARE SOLELY RESPONSIBLE. IT IS BASED ON BACKGROUND INFORMATION CURRENT AT TIME OF ISSUE.
- BEN ADAMS ARCHITECTS ACCEPTS NO LIABILITY FOR ANY SUCH ALTERATIONS OR ADDITIONS TO OR DISCREPANCIES ARISING OUT OF CHANGES TO SUCH BACKGROUND INFORMATION WHICH OCCUR AFTER IT IS ISSUED BY BEN ADAMS ARCHITECTS.

0 1 2
Scale Bar

Ben Adams Architects

Third Floor
99 Southwark Street
London SE1 0JF

T 020 7633 0000
ben@benadamsarchitects.co.uk
info@benadamsarchitects.co.uk

JOB NO: 22-054
SCALE: 1:20 @ A1
STAGE: STAGE 4

DRAWING NAME: EXISTING OFFICE ENTRANCE PLAN
ELEVATION AND SECTION

PROJECT NAME: 200 STRAND

DRAWING NO: P701