



Notes:
Contractors must verify all dimensions on site before commencing any work or shop drawings. This drawing is not to be scaled. Use figured dimensions only.
Subject to statutory approvals and survey.


Rev	Description	Date	By

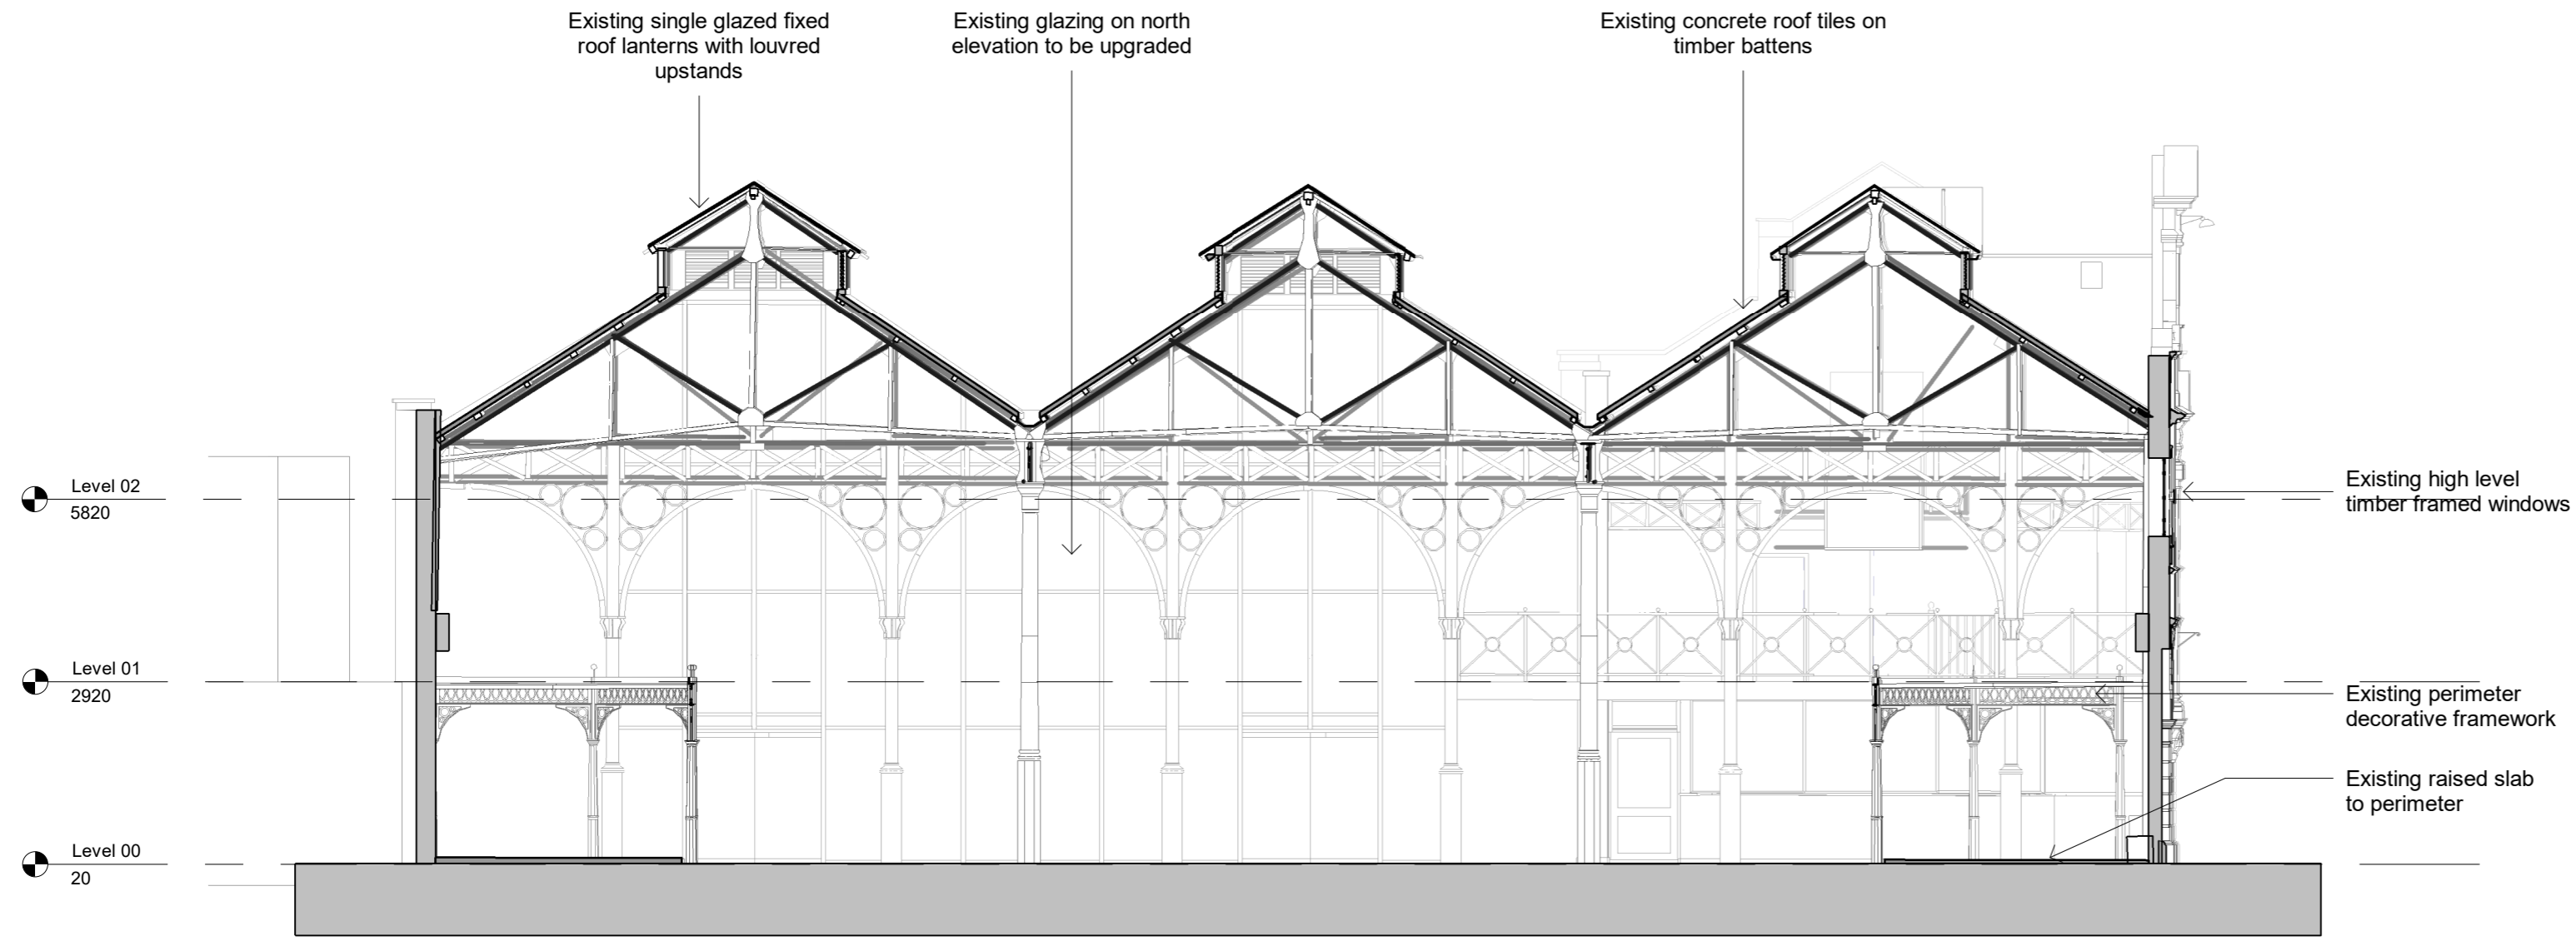

1 Existing - Section A
1 : 100

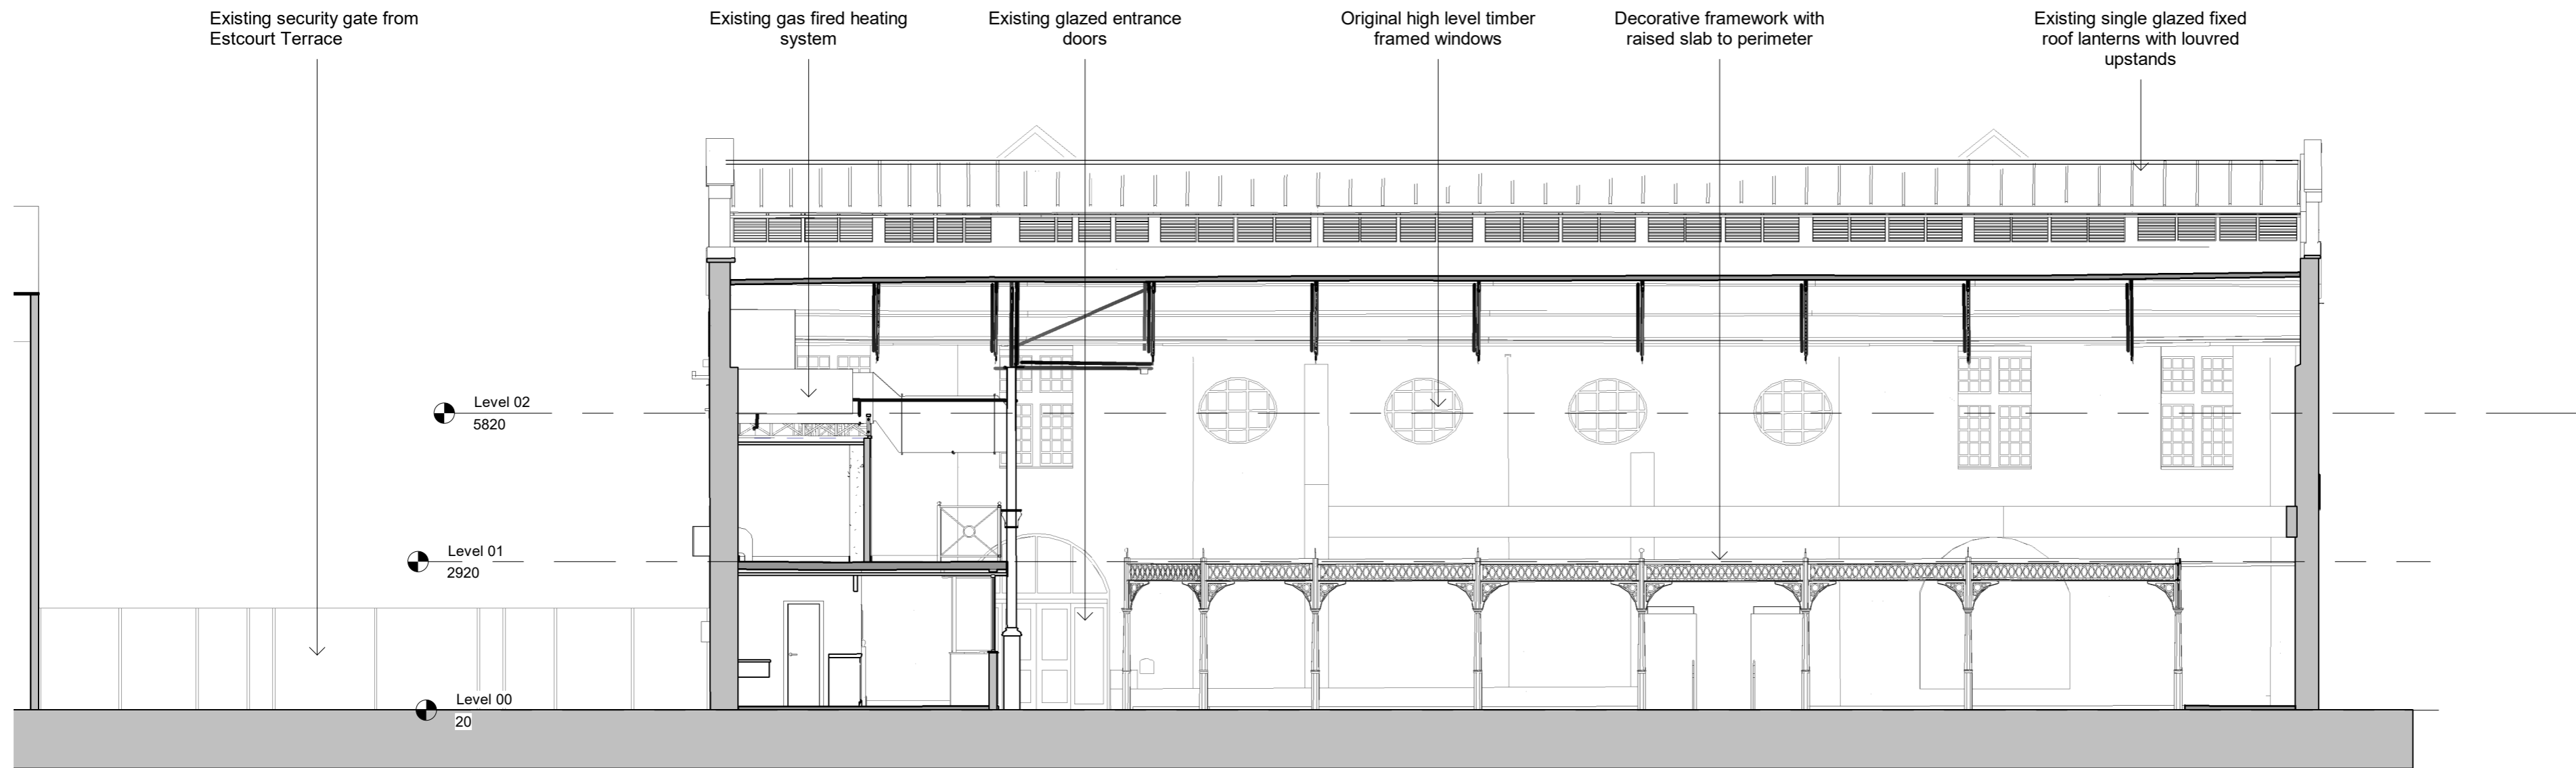

2 Existing - Section B
1 : 100

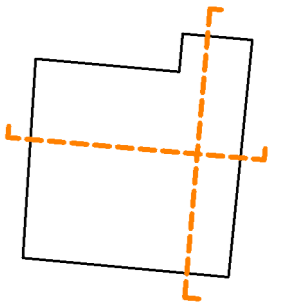

0 1m 2m 5m
1:100

group ginger
42A Park Place
Leeds
LS1 2PQ
T: +44(0)113 320 8400
E: Hello@groupginger.com
www.groupginger.com

PLANNING

Client	East Riding of Yorkshire Council		
Project Title	Goole Market Hall		
Drawing Name	Existing - Sections 01		
Drawing No.	GMH-GGA-01-ZZ-DR-A-2006		
Drawn	Project No.	Scale	Rev
SM	145	As indicated	@A2