

PLOTS 216, 237, 219, 283, 298

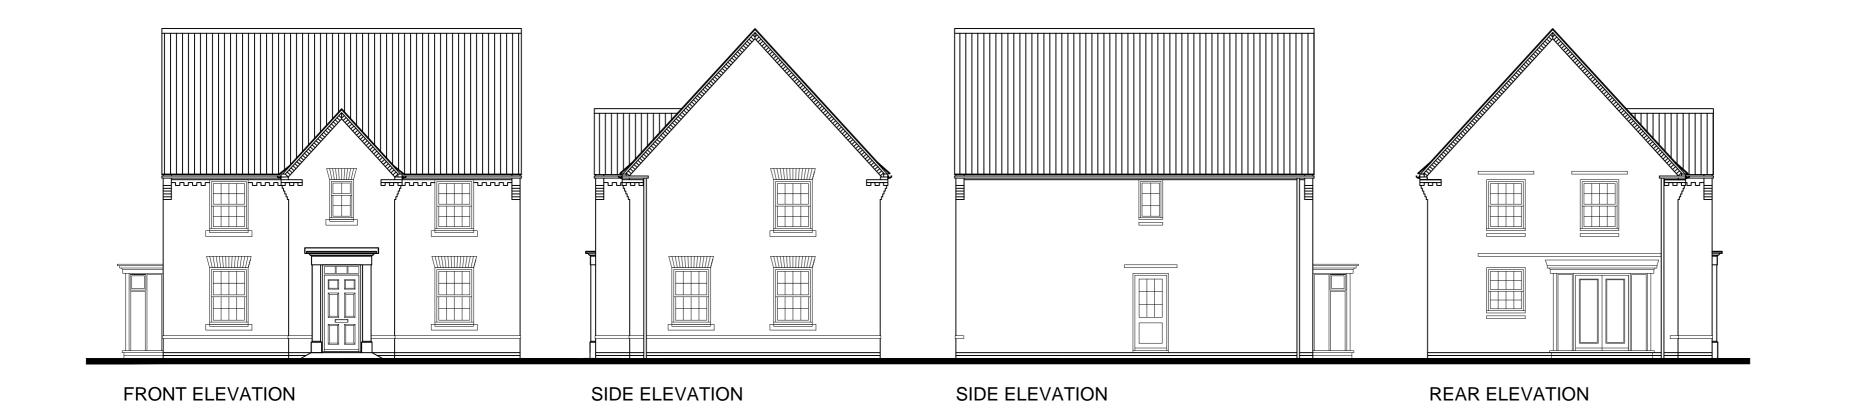

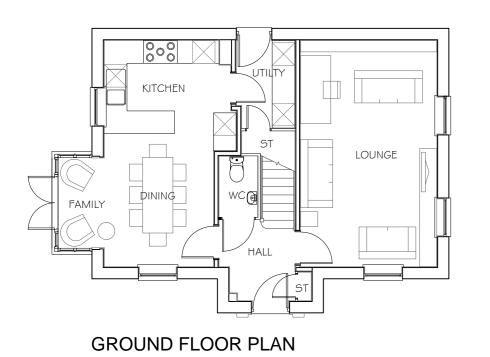



Do not scale off this drawing - Only figured dimensions to be taken from this drawing. Drawings based on Ordnance Survey and/or existing record drawings - Design and Drawing content subject to Site Survey, Structural Survey, Site Investigations, Planning and Statutory Requirements and Approvals. Authorised reproduction from Ordnance Survey Map with permission of the Controller of Her Majesty's Stationery Office. Crown Copyright reserved.



CLIENT: BARRATT HOMES P21:5512:5101

YORKSHIRE EAST **DRAWING:**

HOLINWOOD PLANS & ELEVATIONS

(REV 0)

SCALE @ A2:

DATE:

DEC '23

JRP Associates 14 Mariner Court, Calder Park, Wakefield, WF4 3FL

HOLLINWOOD (OP)

T 01924 383322 E info@jrpassoc.co.uk W jrpassoc.co.uk