

PLOTS 216, 237, 219, 283, 298

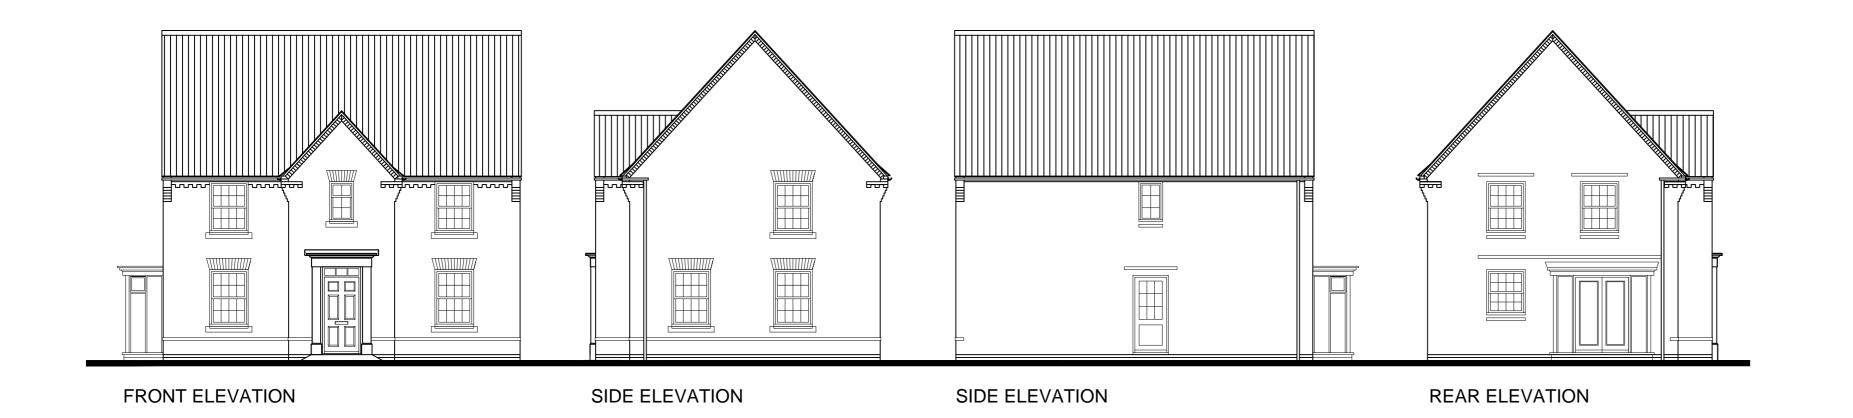

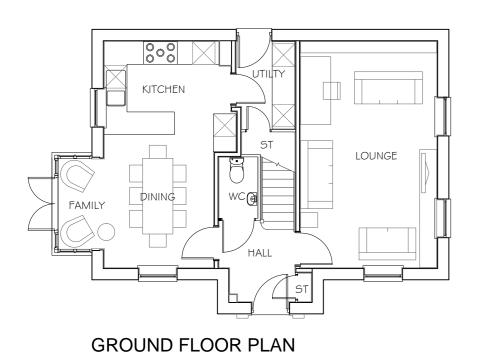



1:100 SCALE
10m

Do not scale off this drawing - Only figured dimensions to be taken from this drawing. Drawings based on Ordnance Survey and/or existing record drawings - Design and Drawing content subject to Site Survey, Structural Survey, Site Investigations, Planning and Statutory Requirements and Approvals.

Authorised reproduction from Ordnance Survey Map with permission of the Controller of Her Majesty's Stationery Office. Crown Copyright reserved.



BARRATT HOMES YORKSHIRE EAST

DRAWING:
HOLINWOOD
PLANS & ELEVATIONS
REV:

(REV 0)

P21:5512:5101

SCALE @ A2: 1:100

DATE: DEC '23

JRP Associates 14 Mariner Court, Calder Park, Wakefield, WF4 3FL

T 01924 383322 E info@jrpassoc.co.uk W jrpassoc.co.uk