

- DRAWING NOT TO BE SCALED
- REPORT ERRORS & OMISSIONS TO D3-ASSOCIATES
- CHECK ALL DIMENSIONS ON SITE
- TO BE READ IN CONJUNCTION WITH HEALTH AND SAFETY PLAN AND ALL RELEVANT RISK ASSESSMENTS



EAST


EXISTING 1700 HIGH TIMBER PICKET FENCE



NORTH



WEST

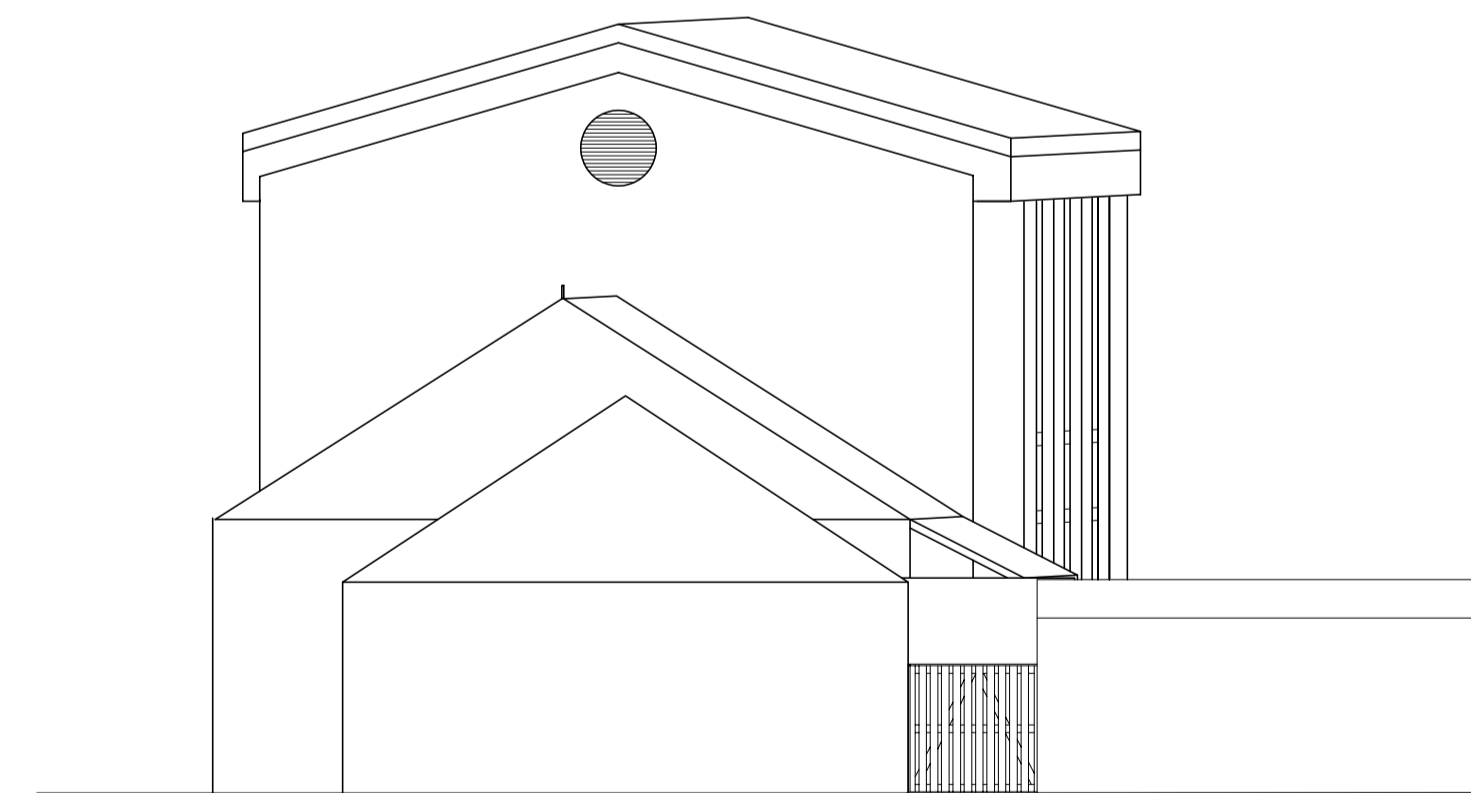

SOUTH

EXISTING 1700 HIGH TIMBER PICKET FENCE

REV	DESCRIPTION	ISSUED	CHECKED	DATE
P05	REISSUED FOR PLANNING FOLLOWING COMMENTS	JA	ST	14/03/24
P04	ISSUED FOR PLANNING FOLLOWING COMMENTS	JA	ST	04/03/24
P03	ISSUED FOR TENDER	JA	GR	26/02/24
P02	DRAWING NUMBER UPDATED, ISSUED FOR PLANNING	JA	SB	19/02/24
P01	FIRST ISSUE	JA	SB	29/11/23

PURPOSE OF ISSUE
PLANNING

PROJECT INFORMATION
NE & Y NET ZERO HUB - HUTTON CRANSWICK METHODIST CHURCH

DRAWING INFORMATION
EXISTING ELEVATIONS

DRAWING NO.	PROJECT NO.	DRAWN	SCALE @ A1	STATUS	REVISION
1838-HCR-D3A-00-XX-DR-A	1838	JA	1 : 100	S2	0110 P05

