


© D3-ASSOCIATES  
 THIS DRAWING IS THE SUBJECT OF COPYRIGHT WHICH VESTS IN D3-ASSOCIATES. IT IS AN INFRINGEMENT OF COPYRIGHT TO REPRODUCE THIS DRAWING, BY WHATEVER MEANS, INCLUDING ELECTRONIC, WITHOUT THE EXPRESS WRITTEN CONSENT OF D3-ASSOCIATES WHICH RESERVES ALL ITS RIGHTS.

D3-ASSOCIATES ASSERTS ITS RIGHTS TO BE IDENTIFIED AS THE AUTHOR OF THIS DESIGN. ALL DRAWINGS, IMAGES AND MODELS ARE SUBJECT TO THE COPYRIGHT, DESIGNS & PATENTS ACT 1988.

- DRAWING NOT TO BE SCALED
- REPORT ERRORS & OMISSIONS TO D3-ASSOCIATES
- CHECK ALL DIMENSIONS ON SITE
- TO BE READ IN CONJUNCTION WITH HEALTH AND SAFETY PLAN AND ALL RELEVANT RISK ASSESSMENTS

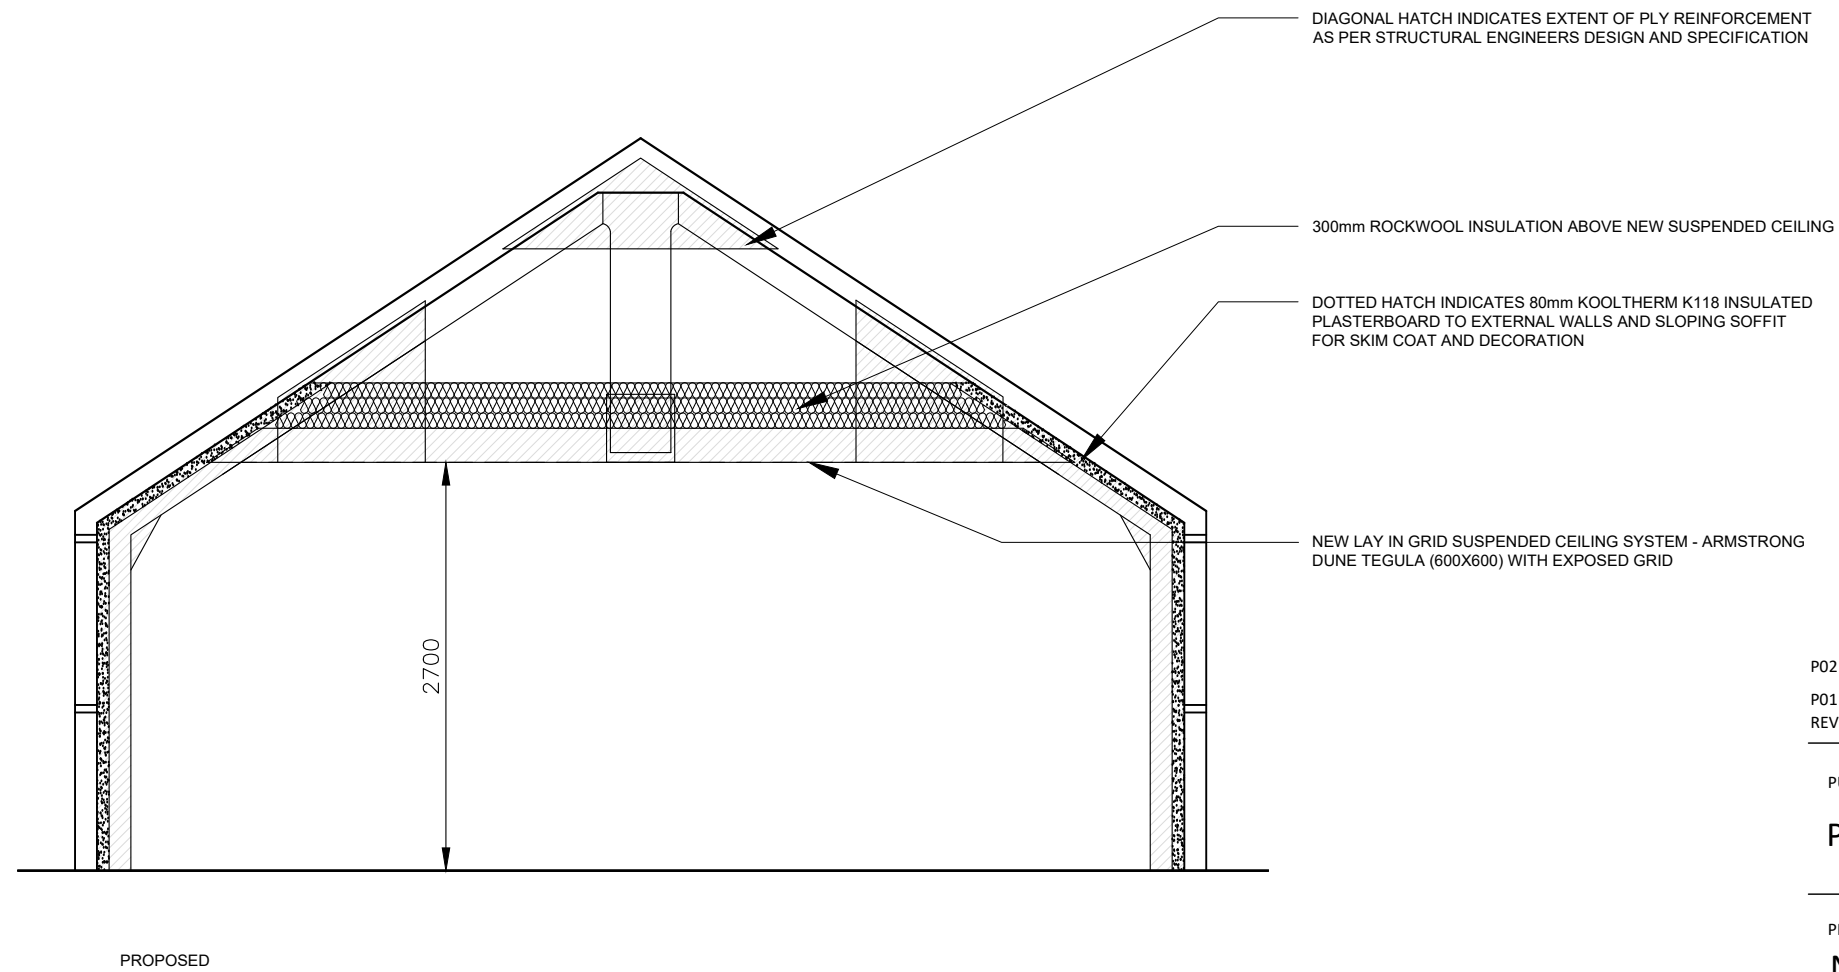

P02	DRAWING NUMBER UPDATED, ISSUED FOR PLANNING	SB	GR	19/02/24
P01	FIRST ISSUE	SB	ST	29/11/23
REV	DESCRIPTION	ISS	CHKD	DATE

PURPOSE OF ISSUE

**PLANNING**

PROJECT INFORMATION

**NE & Y NET ZERO HUB - HUTTON CRANSWICK METHODIST CHURCH**

DRAWING INFORMATION

**PROPOSED CHURCH HALL SECTION**

DRAWING NO.

**1838-HCR-D3A-00-XX-DR-A- 3800**

PROJECT NO. DRAWN SCALE @ A3 STATUS REVISION

**1838 SB 1 : 50 S2 P02**

