



© D3-ASSOCIATES  
 THIS DRAWING IS THE SUBJECT OF COPYRIGHT WHICH VESTS IN D3-ASSOCIATES. IT IS AN INFRINGEMENT OF COPYRIGHT TO REPRODUCE THIS DRAWING, BY WHATEVER MEANS, INCLUDING ELECTRONIC, WITHOUT THE EXPRESS WRITTEN CONSENT OF D3-ASSOCIATES WHICH RESERVES ALL ITS RIGHTS.

D3-ASSOCIATES ASSERTS ITS RIGHTS TO BE IDENTIFIED AS THE AUTHOR OF THIS DESIGN. ALL DRAWINGS, IMAGES AND MODELS ARE SUBJECT TO THE COPYRIGHT, DESIGNS & PATENTS ACT 1988.


- DRAWING NOT TO BE SCALED
- REPORT ERRORS & OMISSIONS TO D3-ASSOCIATES
- CHECK ALL DIMENSIONS ON SITE
- TO BE READ IN CONJUNCTION WITH HEALTH AND SAFETY PLAN AND ALL RELEVANT RISK ASSESSMENTS

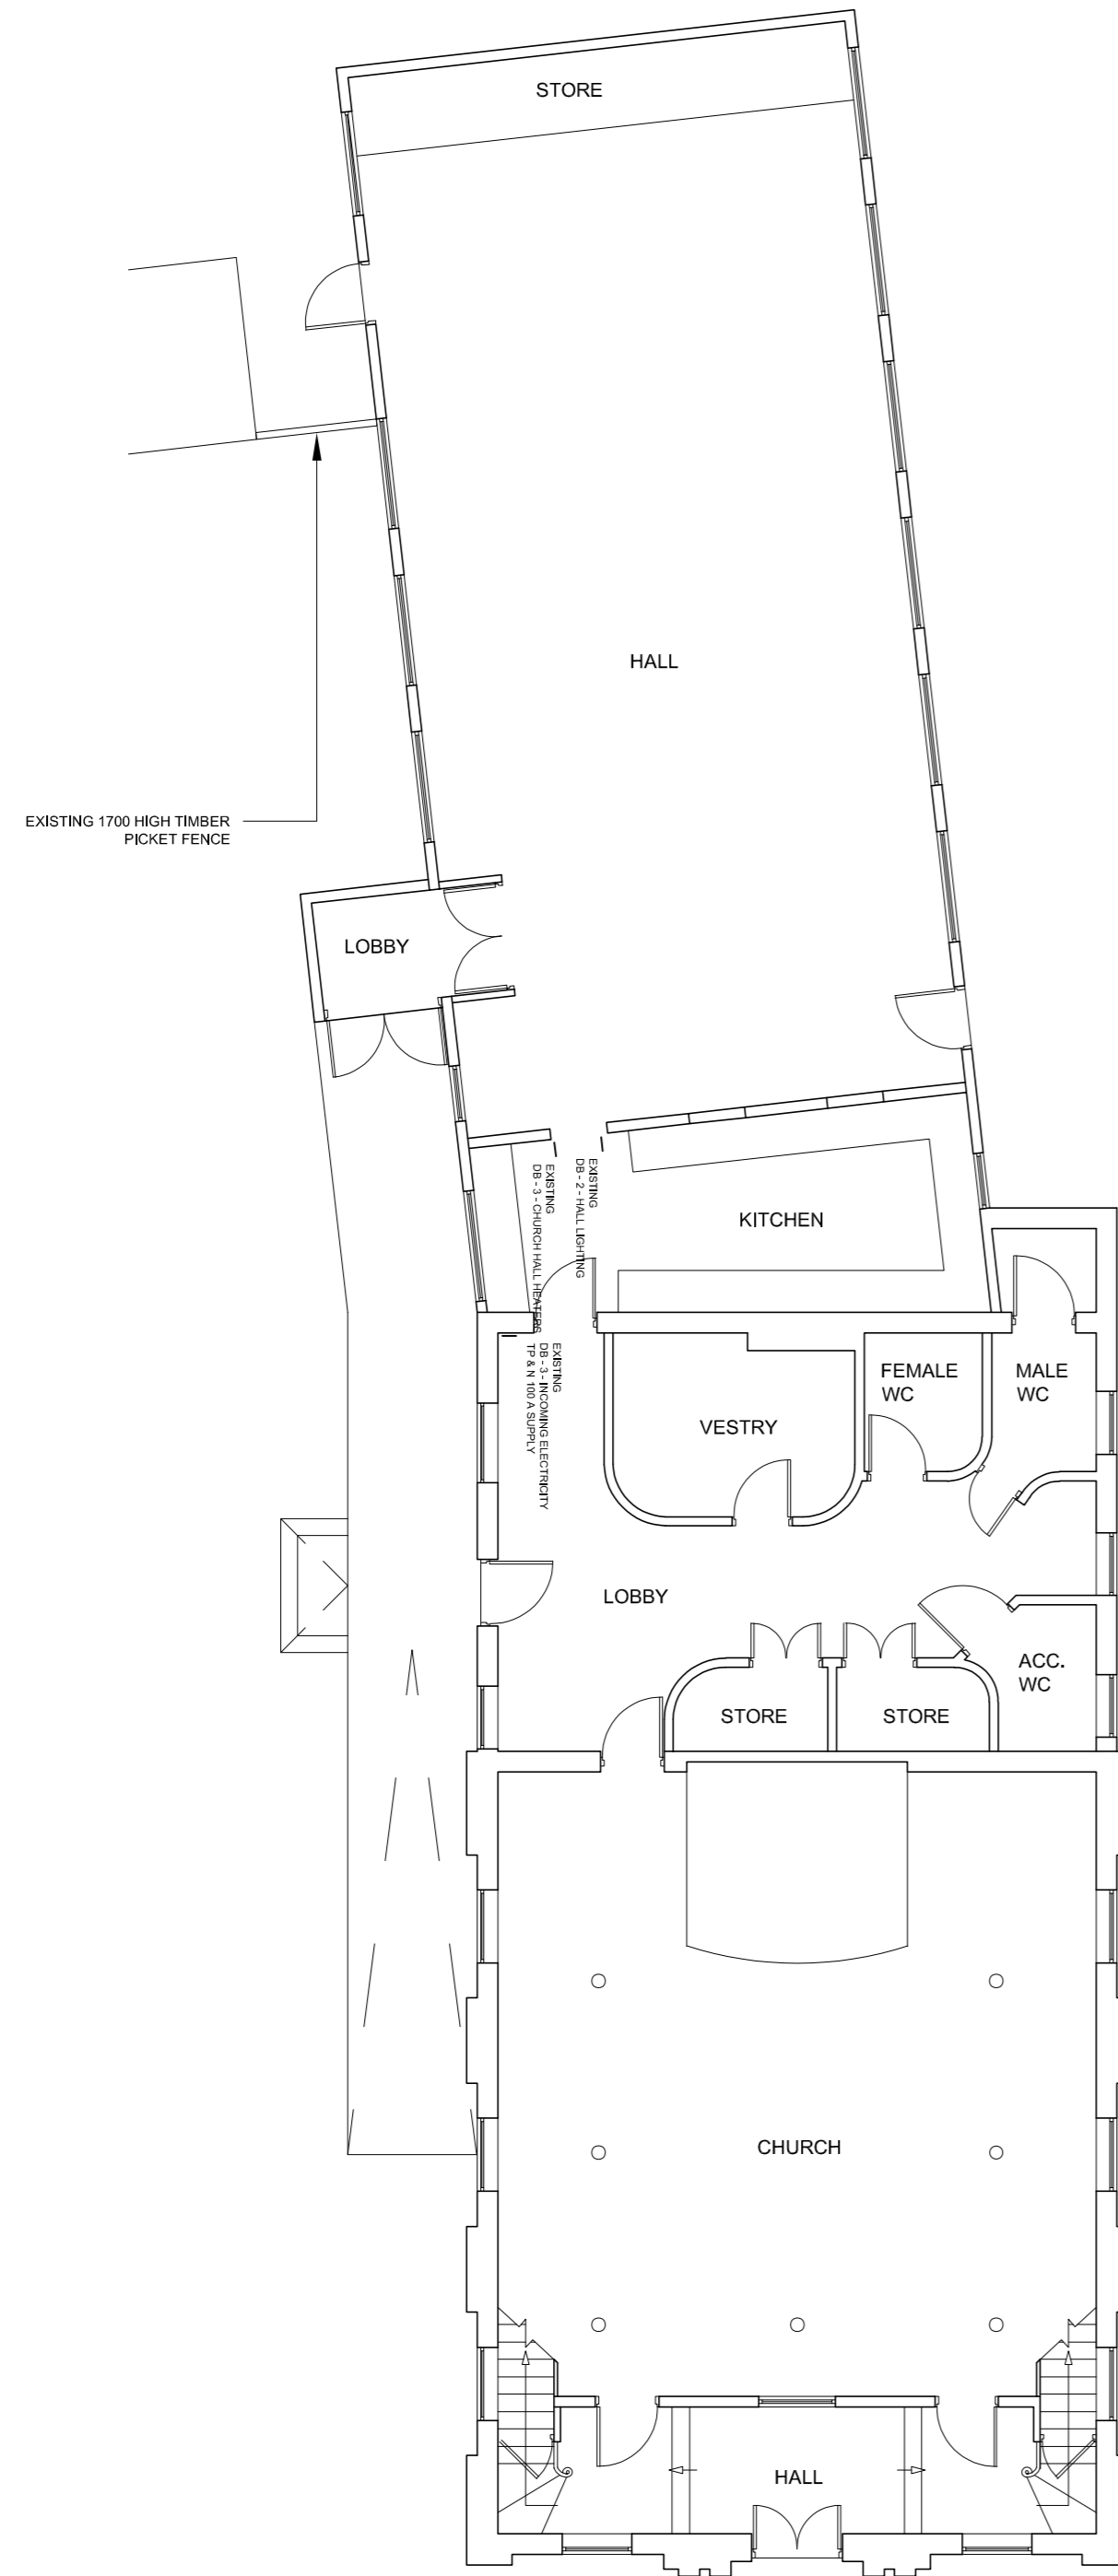

GROUND FLOOR

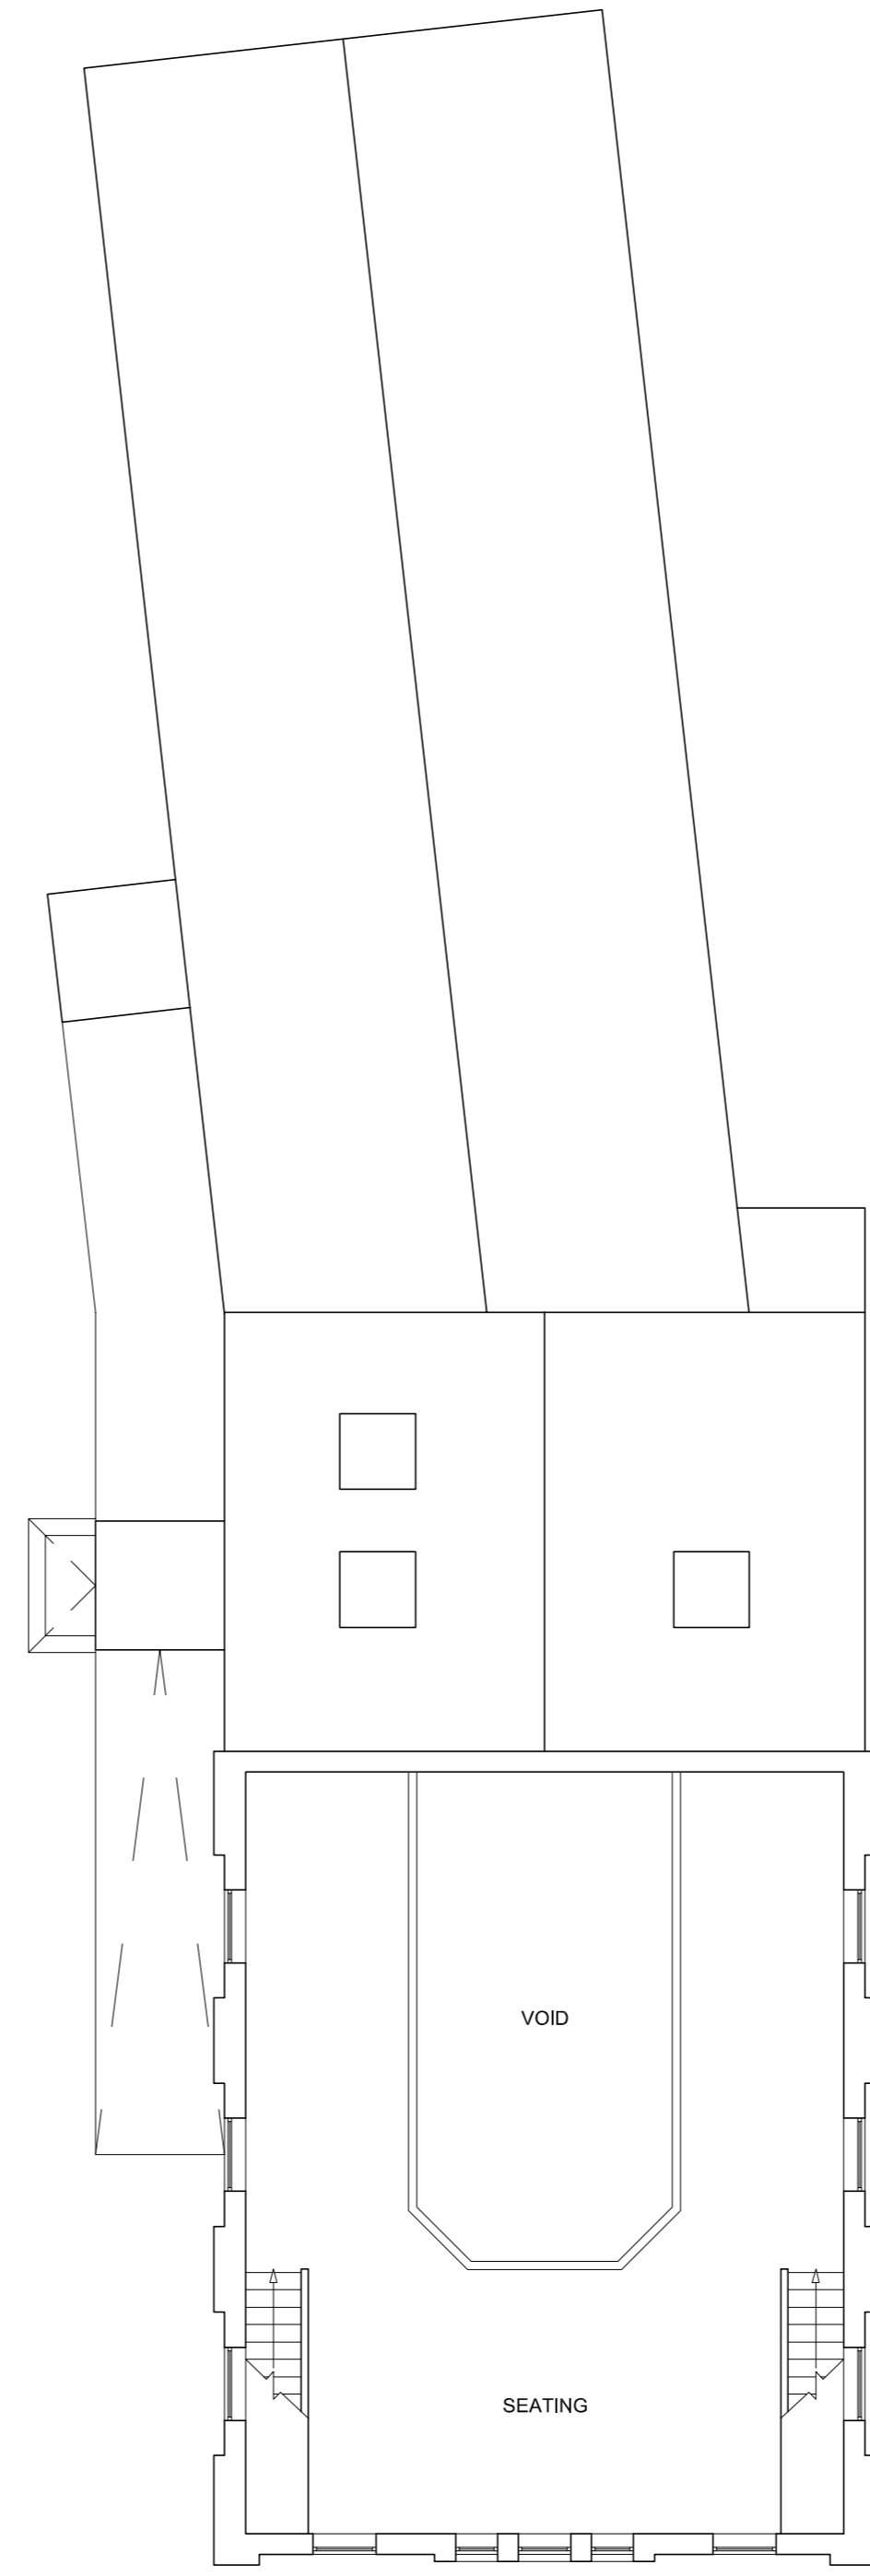

FIRST FLOOR

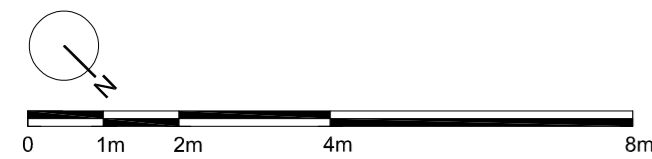

P05	REISSUED FOR PLANNING FOLLOWING COMMENTS	JA	ST	14/03/24
P04	ISSUED FOR PLANNING FOLLOWING COMMENTS	JA	ST	04/03/24
P03	ISSUED FOR TENDER	JA	GR	26/02/24
P02	DRAWING NUMBER UPDATED, ISSUED FOR PLANNING	SB	GR	19/02/24
P01	FIRST ISSUE	SB	GR	29/11/23
REV	DESCRIPTION		ISSUED CHECKED	DATE

PURPOSE OF ISSUE

PLANNING

PROJECT INFORMATION

NE & Y NET ZERO HUB - HUTTON  
 CRANSWICK METHODIST CHURCH

DRAWING INFORMATION

EXISTING GROUND AND FIRST FLOOR  
 PLANS

DRAWING NO.

1838-HCR-D3A-00-XX-DR-A- 0100

PROJECT NO. DRAWN SCALE @ A2 STATUS REVISION

1838 SB 1 : 100 S2 P05



info@d3-associates.co.uk  
 www.d3-associates.co.uk