



Notes:  
 This drawing should not be scaled. The contractor is to verify all dimensions and conditions on site. This drawing is the property of Jack Architecture & Design Ltd and they reserve the copyright. It is issued on the understanding that it will not be copied, reproduced or disclosed in whole or in part to any unauthorised party without written permission from Jack Architecture & Design Ltd.




PROPOSED SIDE (SOUTH) ELEVATION C  
 SCALE 1:50@A1/1:100@A3

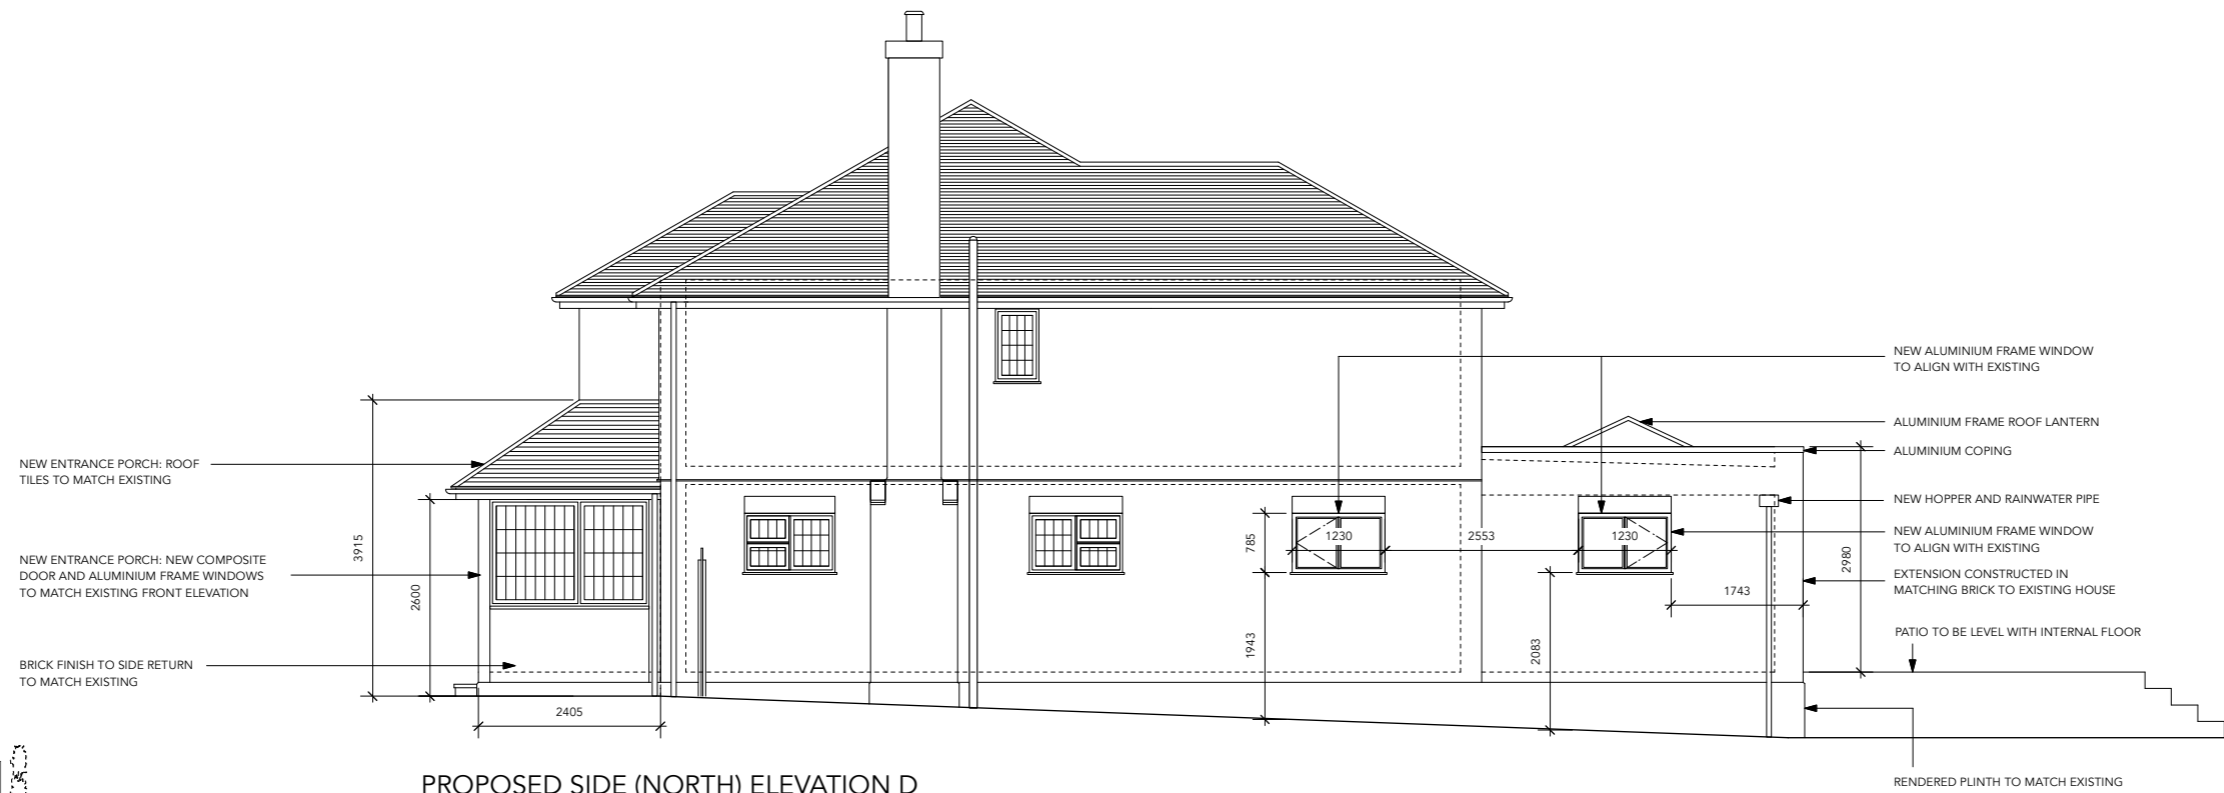

PROPOSED SIDE (NORTH) ELEVATION D  
 SCALE 1:50@A1/1:100@A3

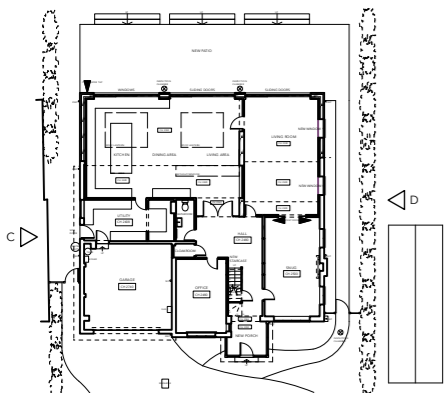

SITE LOCATION PLAN  
 SCALE 1:250@A1/1:500@A3

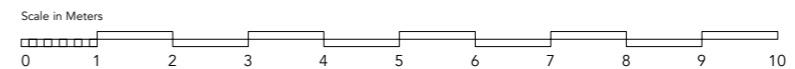

Revisions:  
 A 13.03.24 Terrace/balustrade omitted with associated amends inc. roof lanterns

**JACK**  
 ARCHITECTURE & DESIGN

E: jonathan@jackad.co.uk W: www.jackad.co.uk  
 A: 41 Links Road, London, SW17 9EE T: 07966 499287

Client:  
**Kate & Farid Barekati**  
 Site address:  
 Willow Green, Ockham Road North,  
 East Horsley, Surrey, KT24 6PU  
 Drawing title:  
**Proposed Side Elevations C & D**

Drawing issue:  
**For Approval**  
 Drawing number:  
**WG/P401-A**  
 Scale:  
 1:50@A1/1:100@A3  
 Date:  
 Mar 2024  
 Drawn by:  
 Jonathan Richardson