




Willow Green, Ockham Road North, East Horsley, Surrey, KT24 6PU

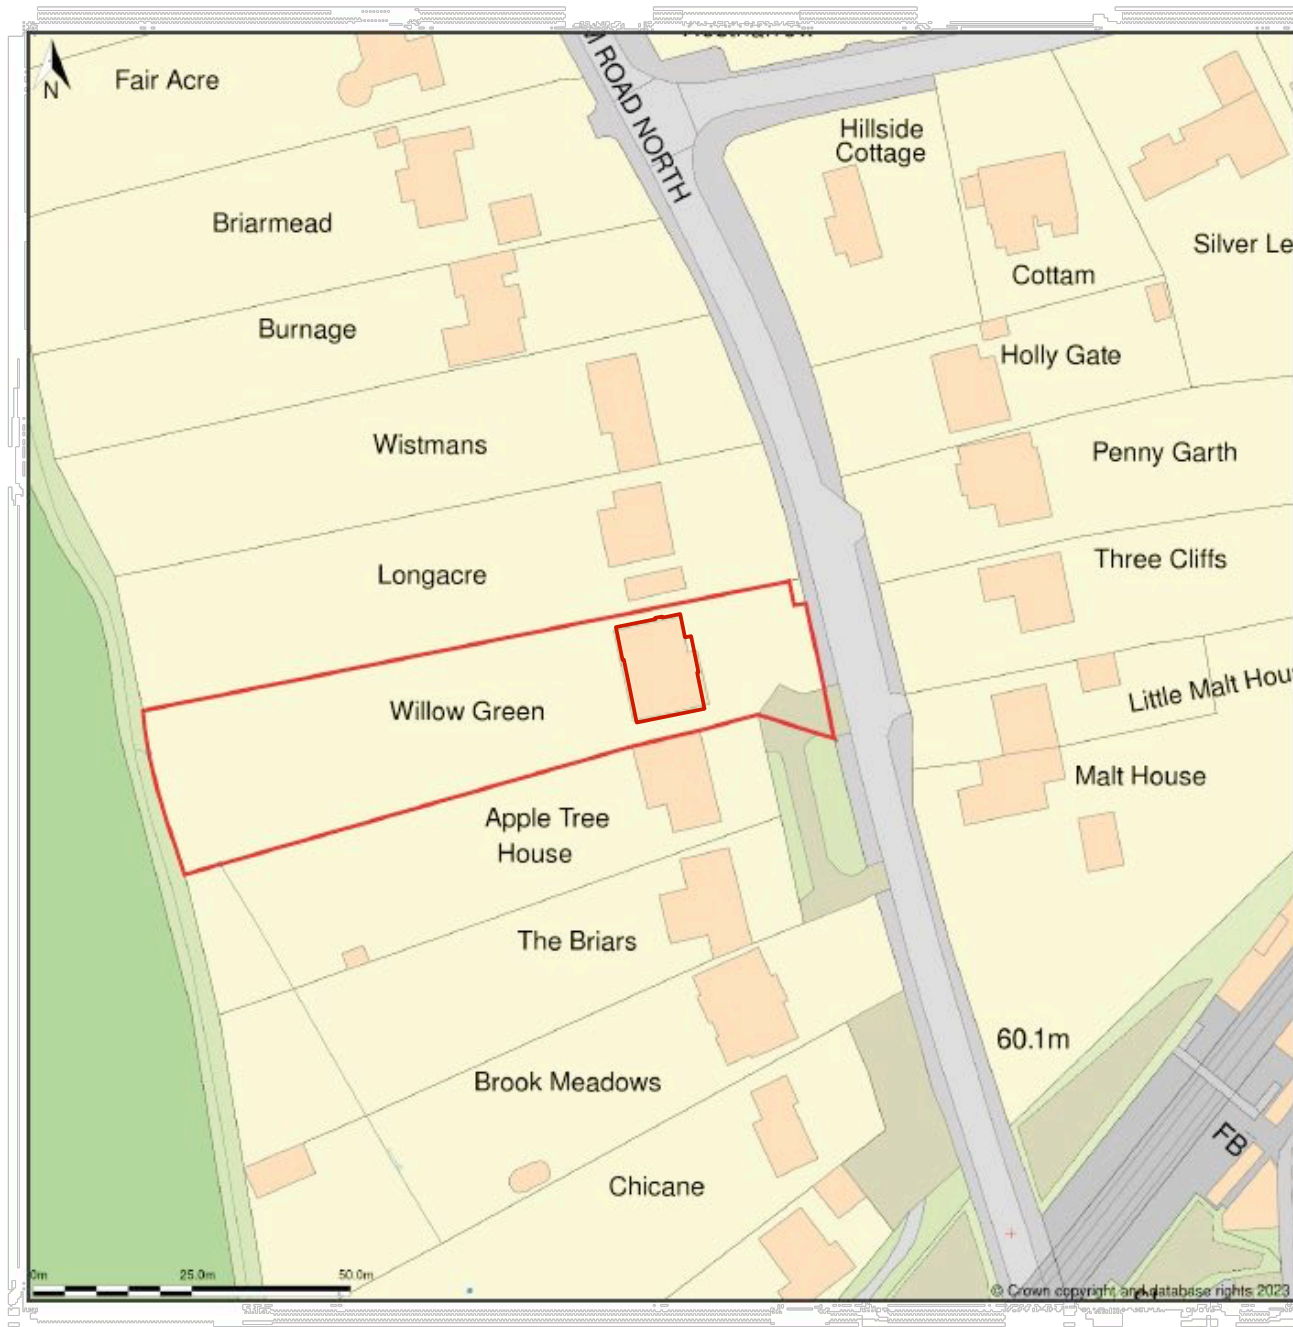

Location Plan shows area bounded by: 509017.97, 154473.05 509217.97, 154673.05 (at a scale of 1:1250). OSGidRef: TQ 9115457. The representation of a road, track or path is no evidence of a right of way. The representation of features as lines is no evidence of a property boundary.

Produced on 18th Jun 2023 from the Ordnance Survey National Geographic Database and incorporating surveyed revision available at this date. Reproduction in whole or part is prohibited without the prior permission of Ordnance Survey. © Crown copyright 2023. Supplied by www.buyaplan.co.uk a licensed Ordnance Survey partner (100053143). Unique plan reference: #00828290-A632AB.

Ordnance Survey and the OS Symbol are registered trademarks of Ordnance Survey, the national mapping agency of Great Britain. Buy A Plan logo, pdf design and the www.buyaplan.co.uk website are Copyright © Passinc Ltd 2023.

Notes:

This drawing should not be scaled. The contractor is to verify all dimensions and conditions on site. This drawing is the property of Jack Architecture & Design Ltd and they reserve the copyright. It is issued on the understanding that it will not be copied, reproduced or disclosed in whole or in part to any unauthorised party without written permission from Jack Architecture & Design Ltd.

Revisions:



E: jonathan@jackad.co.uk W: www.jackad.co.uk
A: 41 Links Road, London, SW17 9EE T: 07966 499287

Client:
Kate & Farid Barekati
Site address:
Willow Green, Ockham Road North,
East Horsley, Surrey, KT24 6PU

Drawing title:
Site Location Plan

Drawing issue:
For Approval

Drawing number:
WG/P101

Scale: 1:1250@A3 Date: June 2023 Drawn by: Jonathan Richardson