


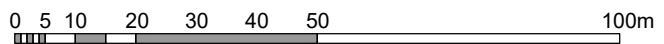

(c) Crown Copyright and Database Rights 2021 OS 100060020



Client	<b>Clare Gundry</b>		
Project	<b>Review of lawfulness of building alterations at Brewers Arms, Evercreech, BA4 6JB</b>		
<b>Salmon Planning Company Ltd.</b> 2 Priory Road, Wells, Som BA5 1SY Tel. <a href="tel:01749671500">01749 671500</a> e-mail: <a href="mailto:enquiries@salmonplanning.co.uk">enquiries@salmonplanning.co.uk</a>	Date	Mar 2022	Scale 1:1250 @ A4
	Drawn By	EFB	Dwg. No. <b>PL4461 /1</b>
<b>Location Plan</b>			