



SOUTH EAST ELEVATION Scale 1/100

AS EXISTING

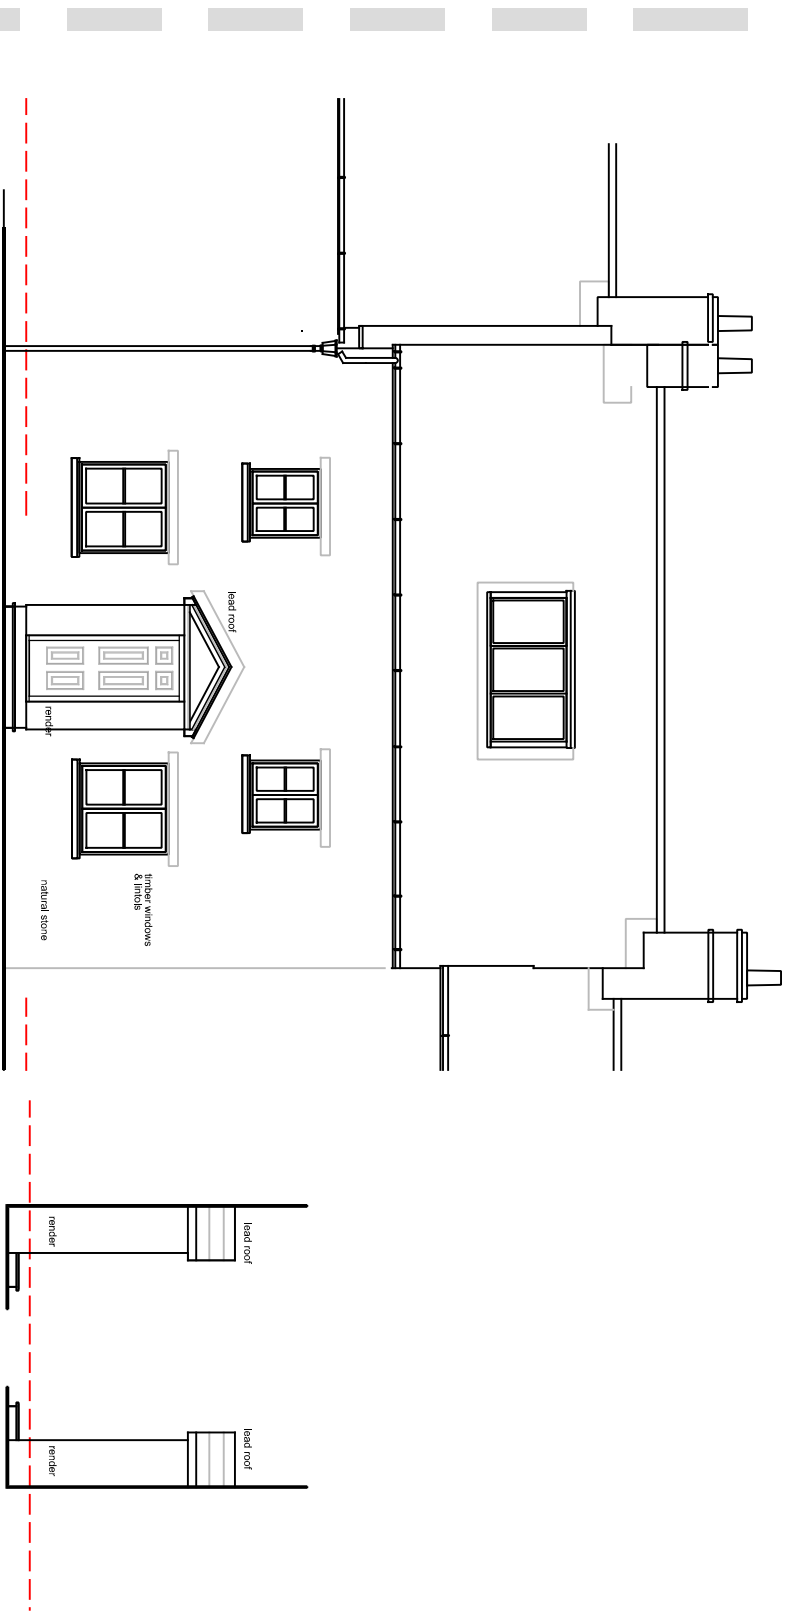


SOUTH EAST ELEVATION Scale 1/100


AS PROPOSED

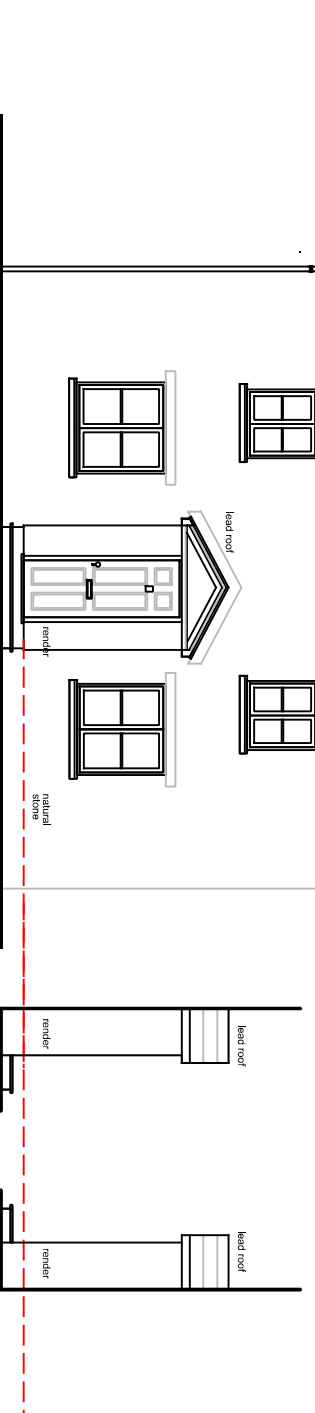


SOUTH WEST ELEVATION Scale 1/100

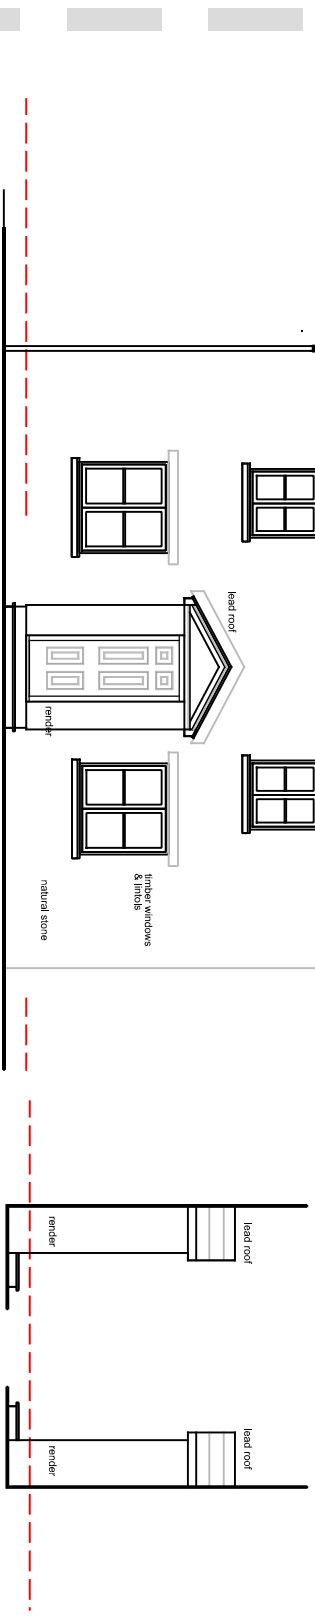


SOUTH WEST ELEVATION Scale 1/100

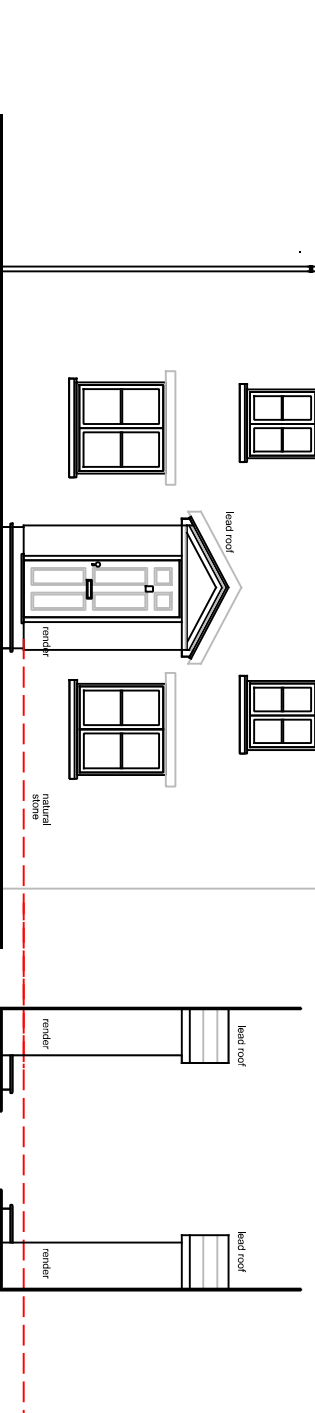


NORTH EAST ELEVATION Scale 1/100

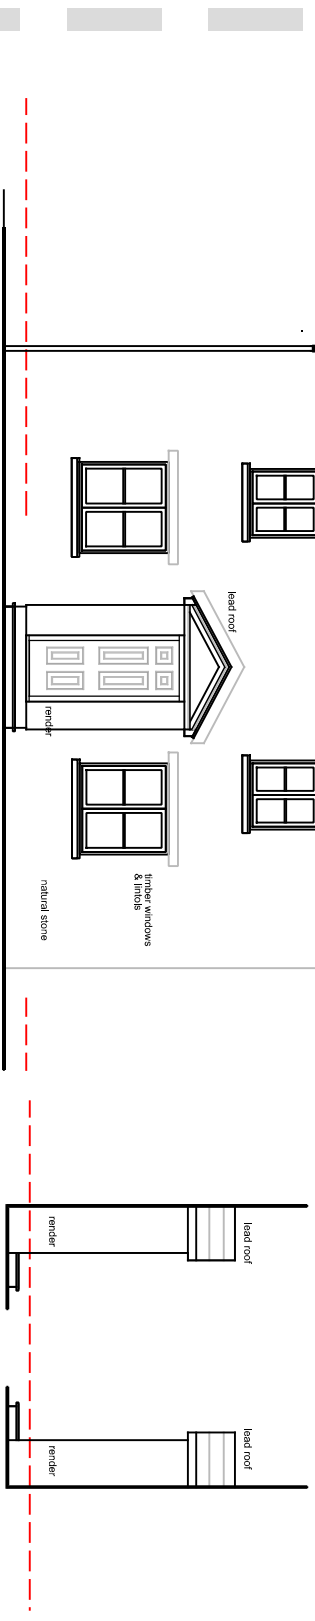

NORTH EAST ELEVATION Scale 1/100

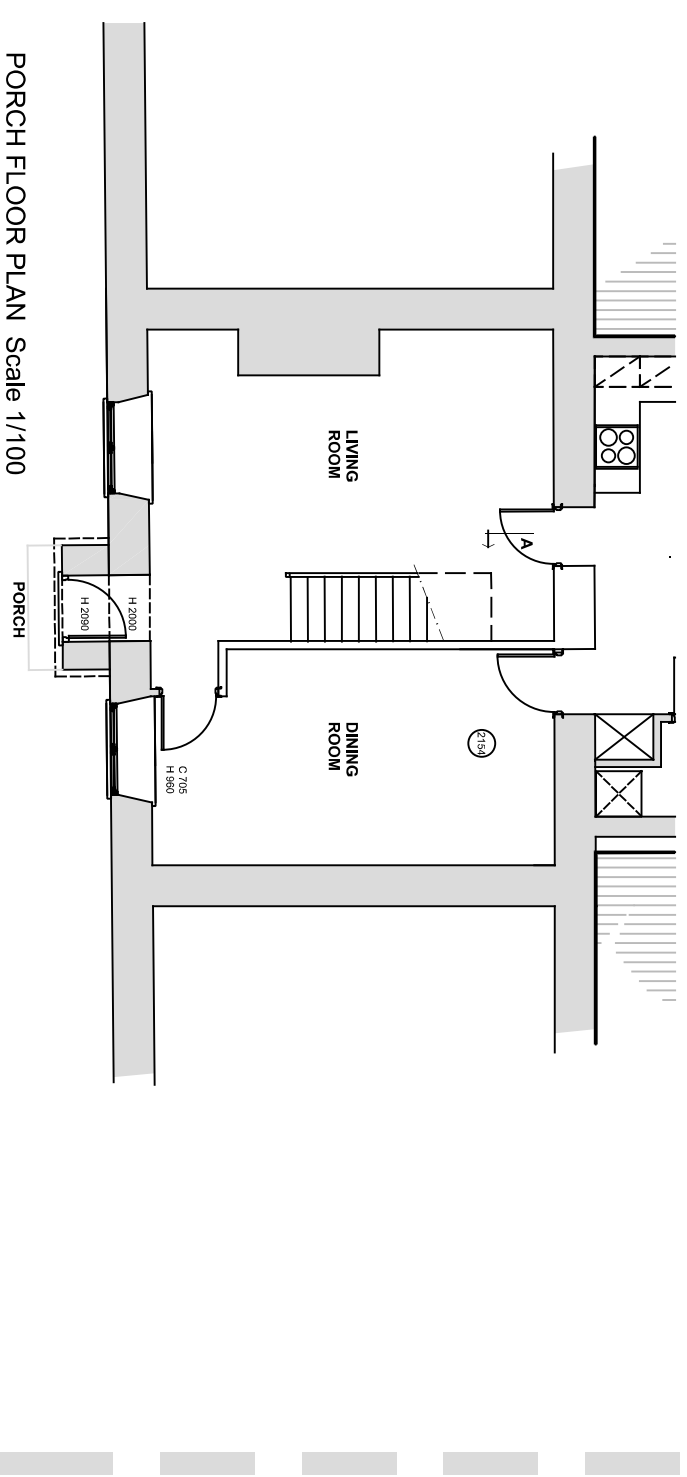

PORCH FLOOR PLAN Scale 1/100

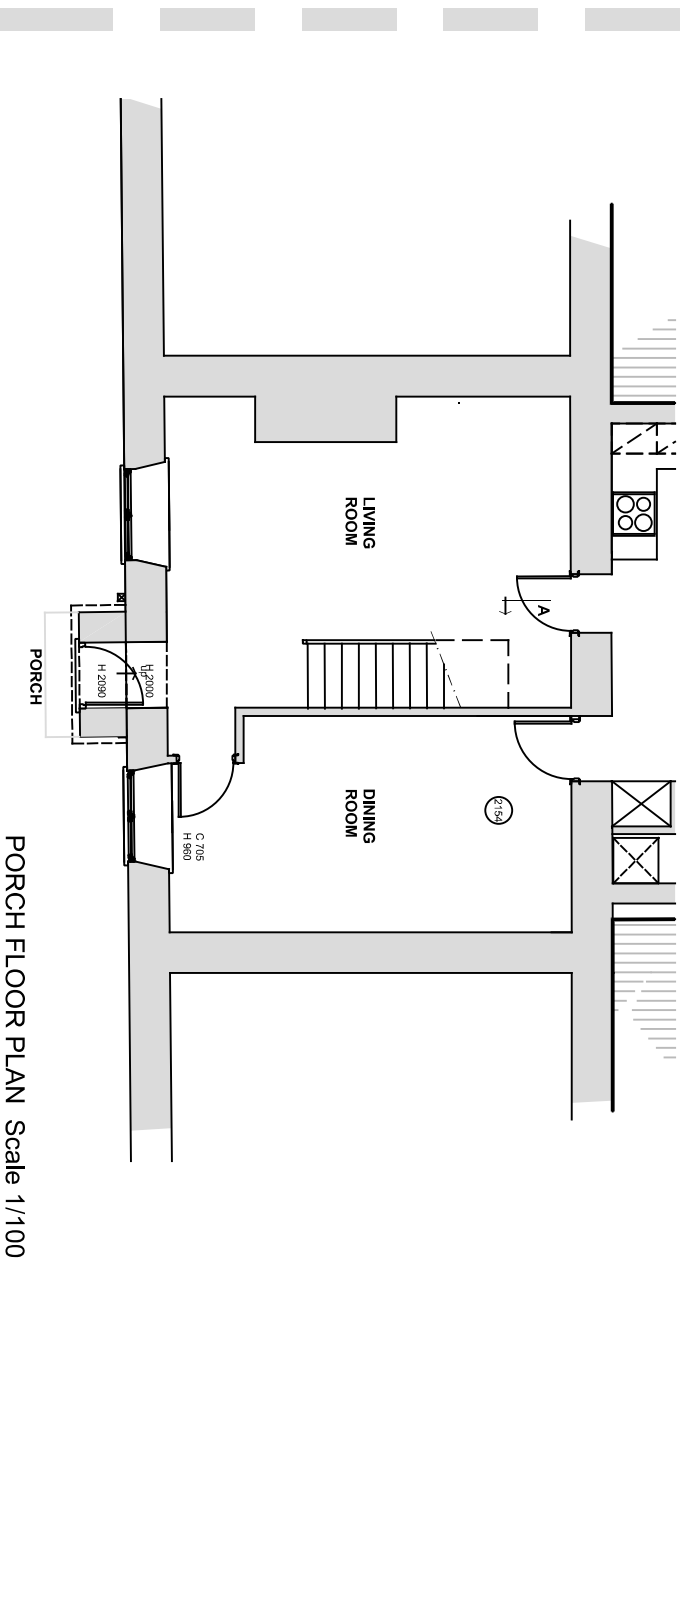

PORCH FLOOR PLAN Scale 1/100

AS EXISTING

AS PROPOSED

**cj** architects  
Carlisle Jessop LLP

Number  
1839A/PL/01

Project  
New Front Door  
19 St Thomas Street, Wells  
Mr M. Redman & Mrs A. Green

Title  
As Existing Plan & Elevations  
As Proposed Plan & Elevations  
Planning Application

Scale see dwg.  
Drawn JJB  
Date March 24  
Checked

Do not scale this drawing All dimensions to be checked on site Copyright reserved