

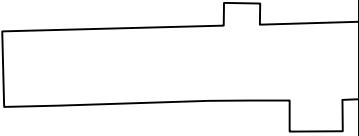



The Chimneys

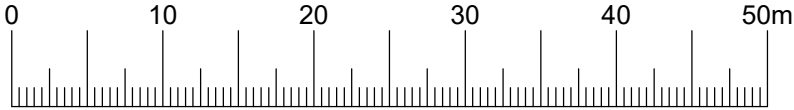

Little Swarling

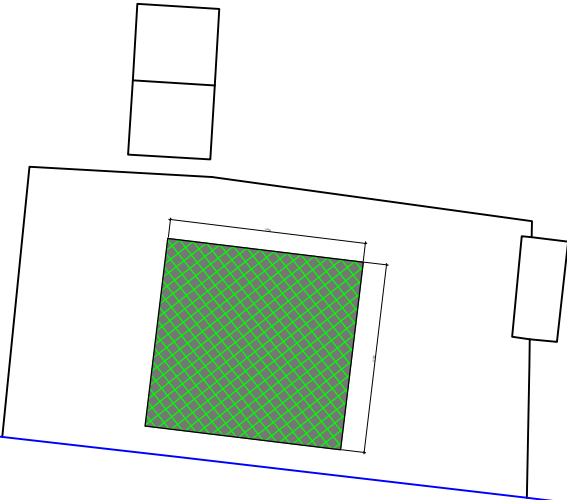

LINEAR SCALE 1:500

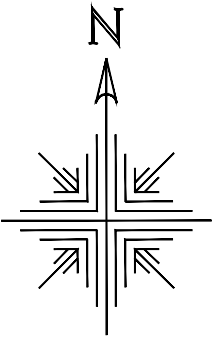

A4

BLOCK PLAN PROPOSED		C.K.DESIGNS ARCHITECTURAL DESIGNS TEL 0976 519367	
ADDRESS		LITTLE SWARLING WATERY LANE PETHAM KENT CT4 5QR	
SCALE 1:500	DRAWN	JAK	DATE 12-Feb-2024
DRAWING NUMBER 18526P			