

	Schedule of Revisions:	
Rev:	Description:	Date:
X	X	X

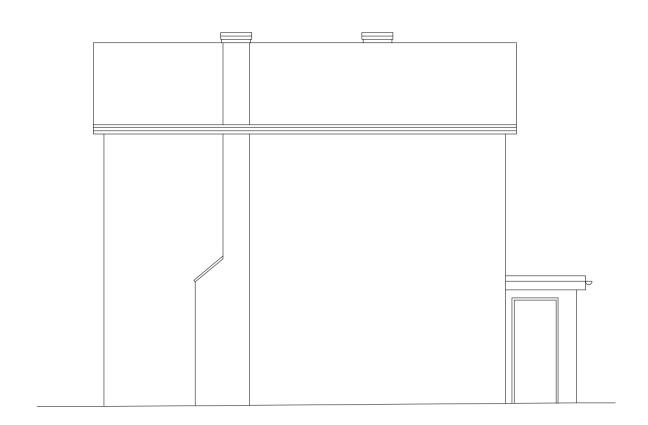


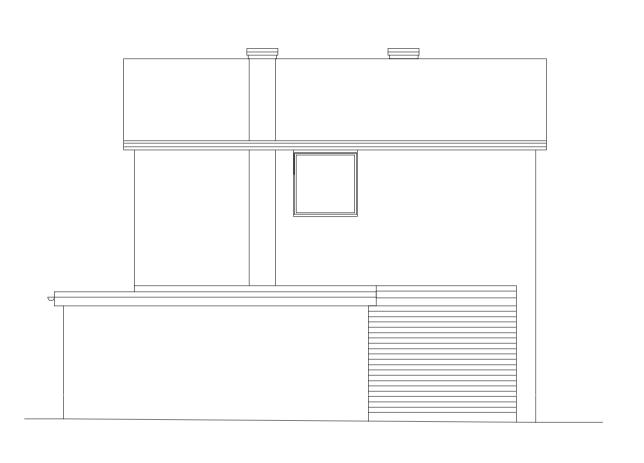








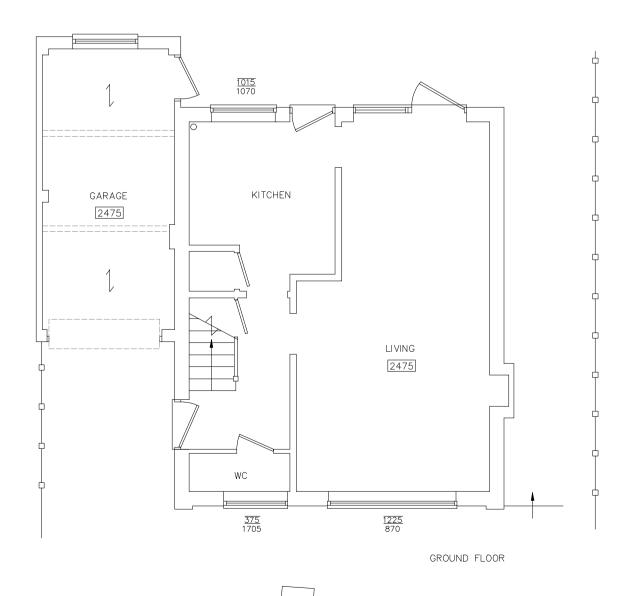

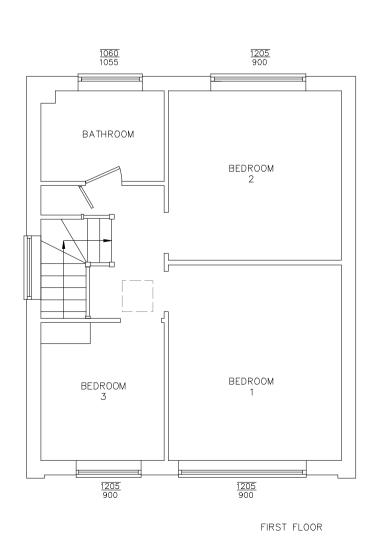







Client: Gilder

Project: 4 Lambert Cross, Saffron Walden , CB10 2BP

Drawing:

Plans and Elevations as Existing

Scale: As indicated	I @ A2	Scale: 1:100	
Date:	Checked By:		Revision:
Drawing No 308 - 02	o;		
All dimension Only figured	NG IS A COPYRIGHT to be checked on site or dimensions to be worked chitectural Design Ltd.		

NOT FOR CONSTRUCTION