
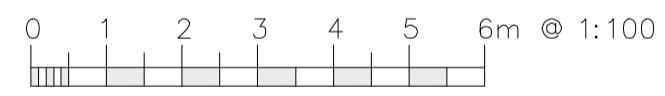
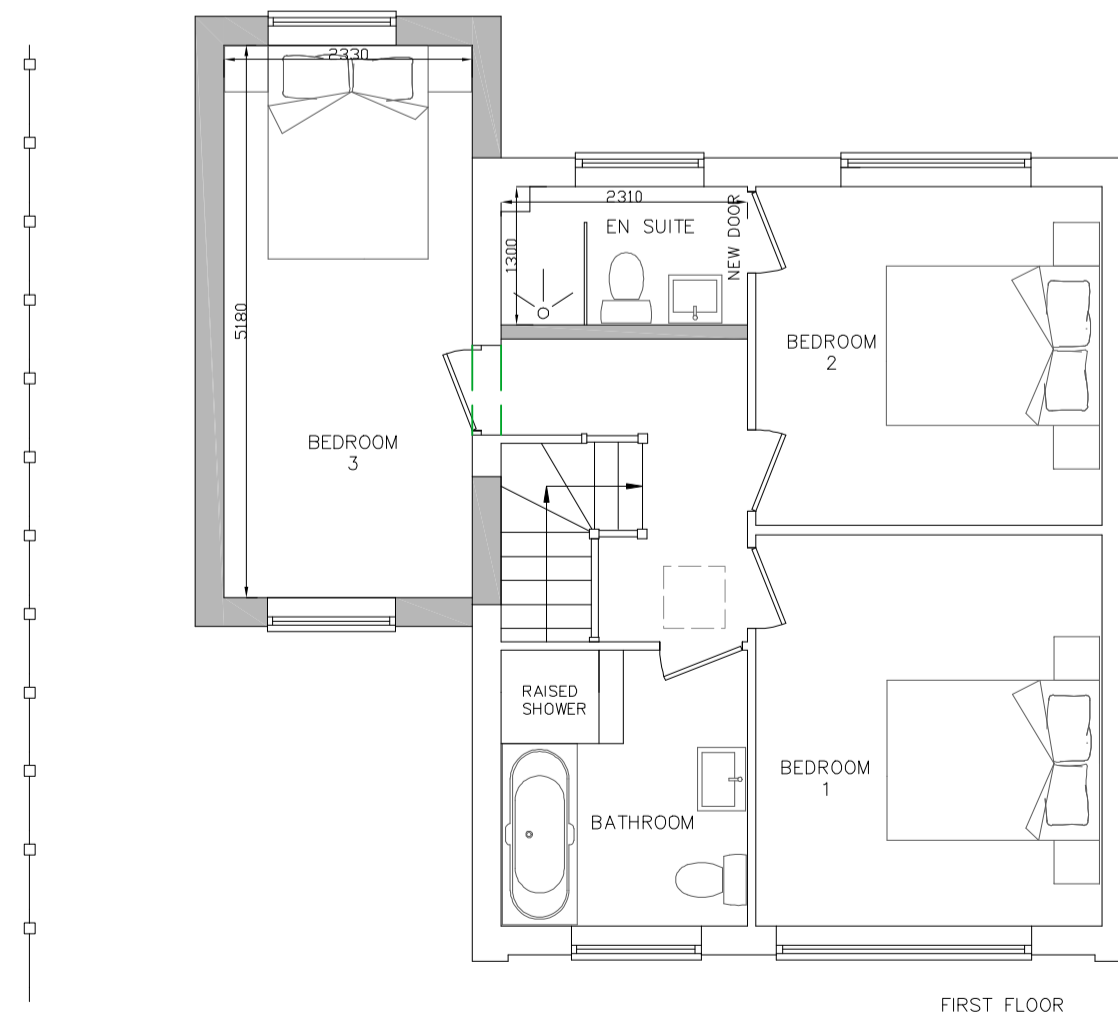
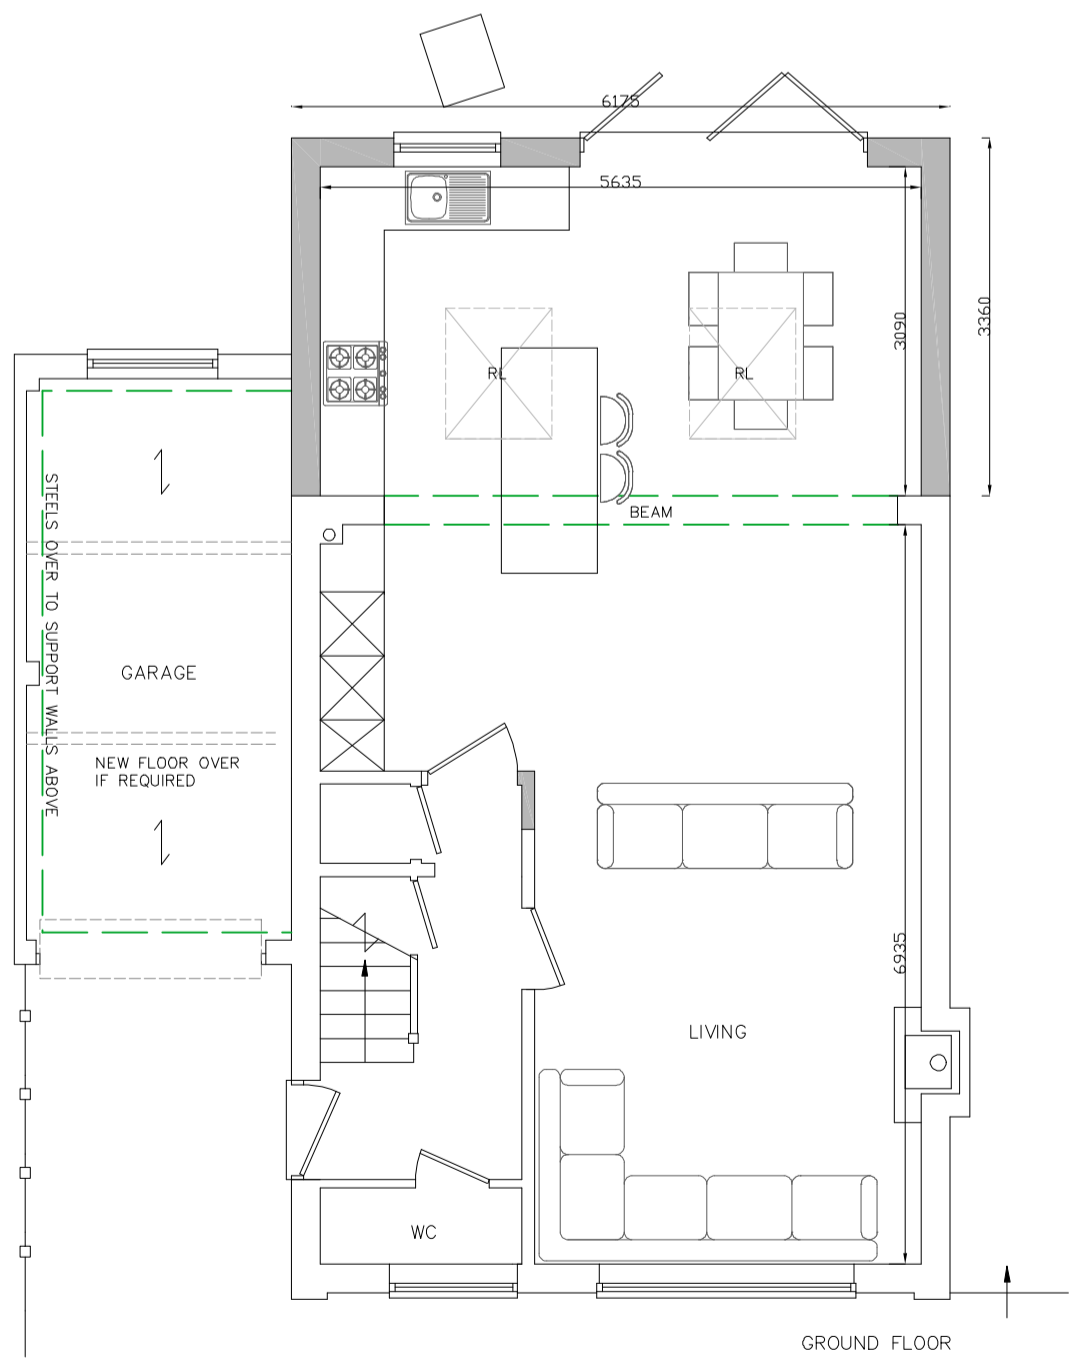
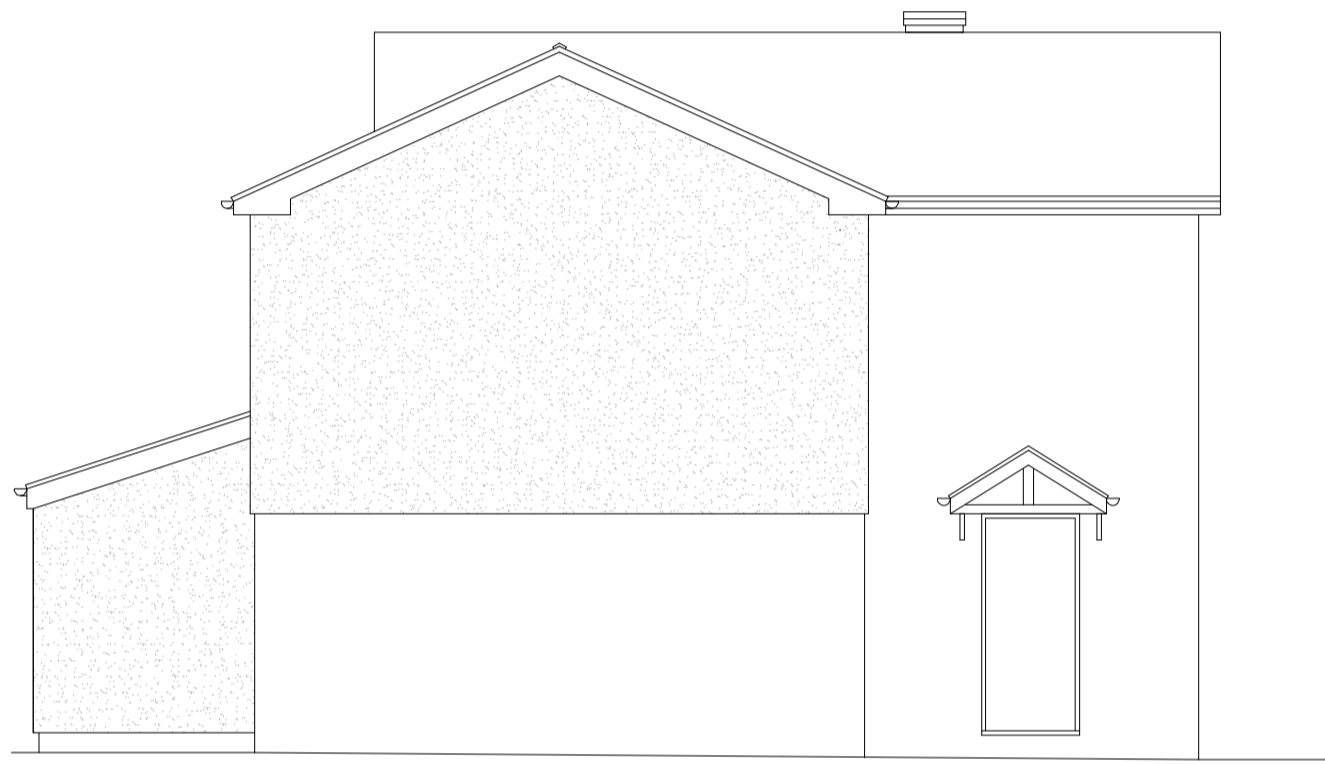


Schedule of Revisions:		
Rev:	Description:	Date:
X	X	X

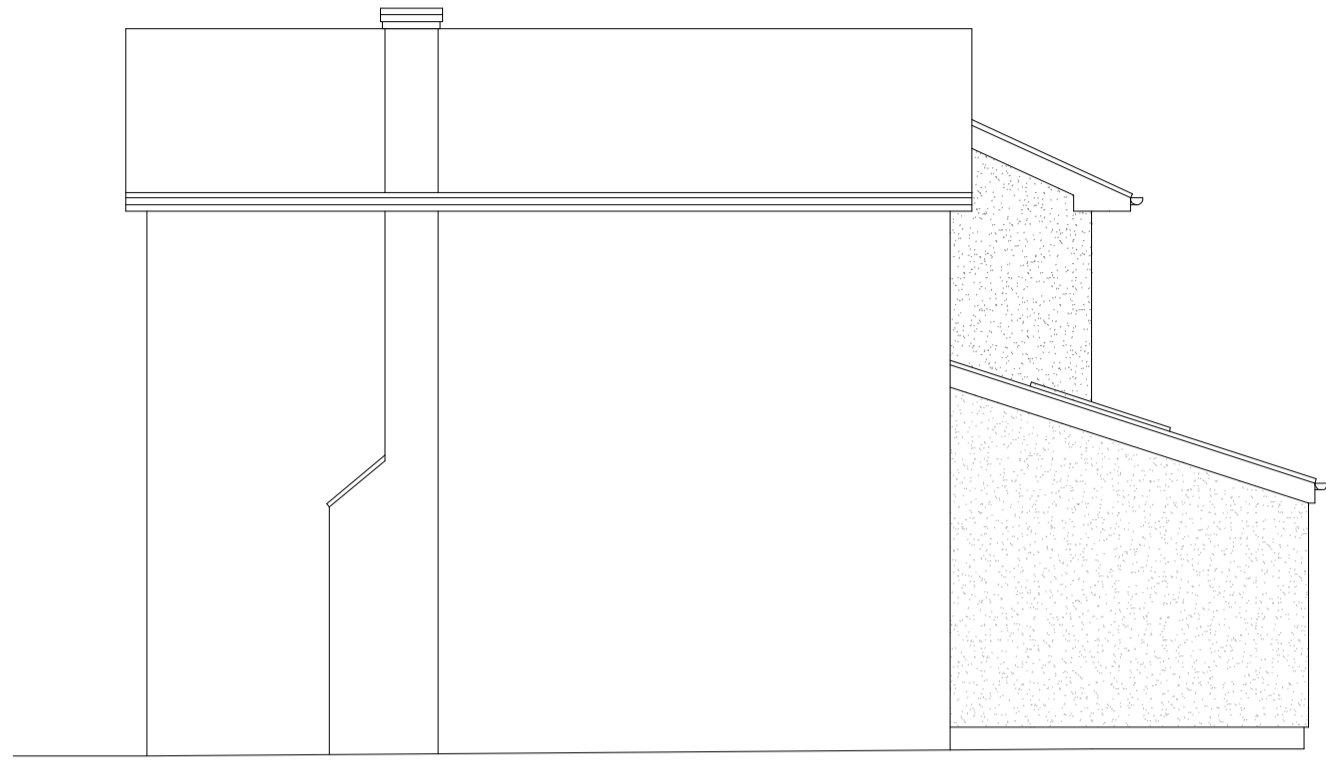

**CANNON**  
Architectural Design Ltd.  
36 Town Street, Thaxted, Dunmow, Essex, CM6 2LA  
www.cannonad.co.uk  
info@cannonad.co.uk  
+44 (0)1799 334 113

**CIAT**  
ARCHITECTS  
REGISTERED PRACTICE  
Board

**arb**  
ARCHITECTS  
REGISTRATION  
BOARD

Client:  
Gilder

Project:  
4 Lambert Cross, Saffron Walden, CB10 2BP

Drawing:  
Plans and Elevations as Proposed

Scale: As indicated @ A2  
Date: X  
Drawing No: 308 - 03

Scale: 1:100  
Checked By: X  
Revision: X

THIS DRAWING IS A COPYRIGHT  
All dimension to be checked on site or in the workshop before work commences.  
Only figured dimensions to be worked to. Any discrepancies to be reported to  
CANNON Architectural Design Ltd.

NOT FOR CONSTRUCTION