
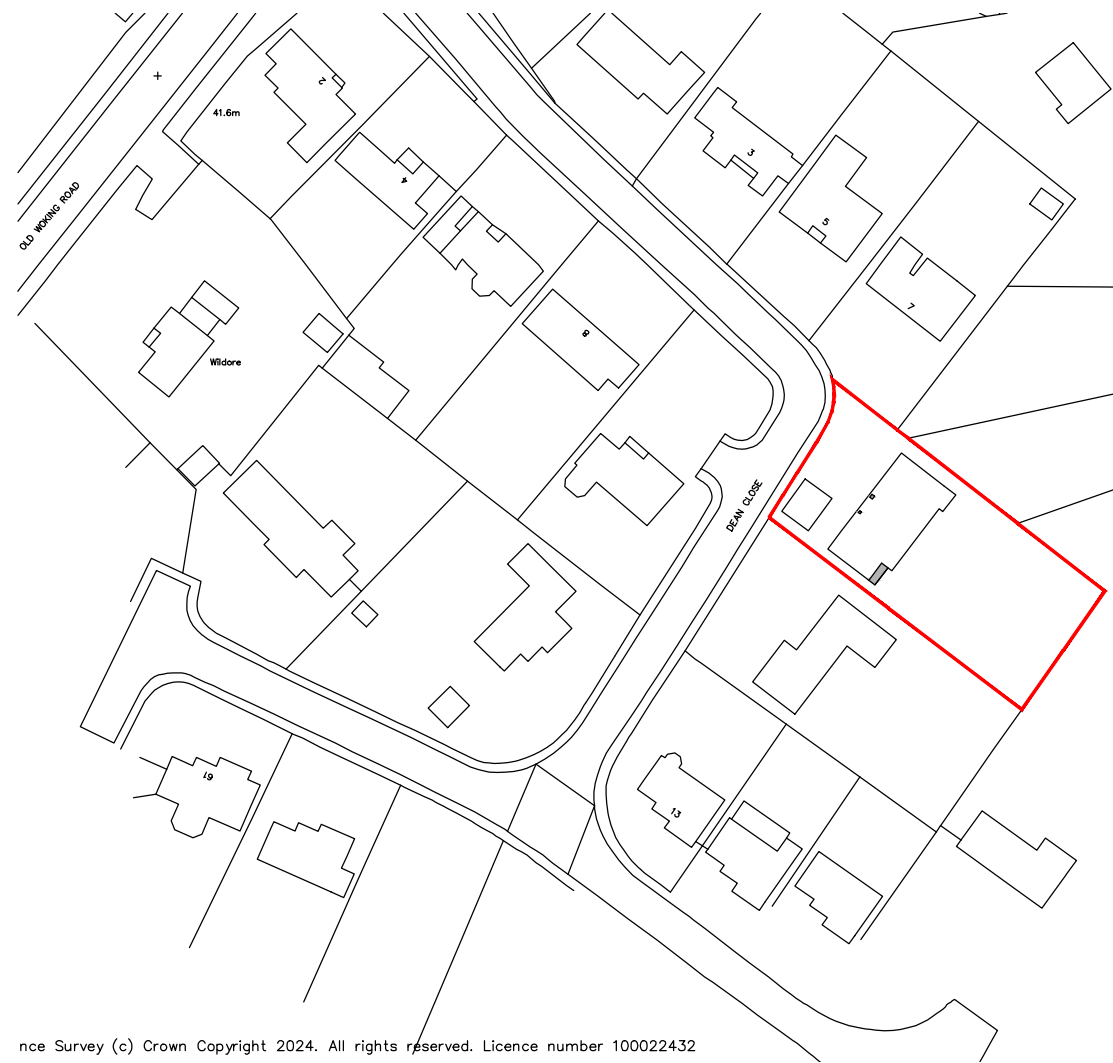
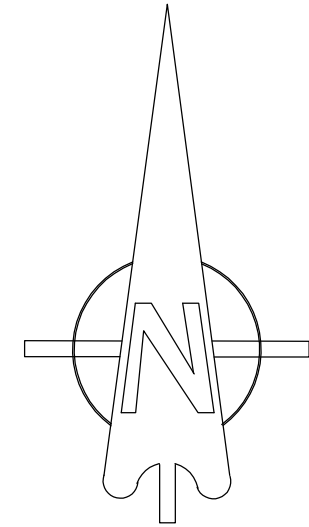


SCALE : AS SHOWN, ORIGINAL SHEET SIZE A3

NOTE:

THIS DRAWING IS FOR PLANNING PURPOSES ONLY
 THIS DRAWING IS BASED UPON SURVEY INFORMATION
 DRAWN BY OTHERS.
 ALL CRITICAL DIMENSIONS TO BE CHECKED ON SITE.

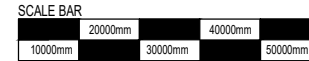

ance Survey (c) Crown Copyright 2024. All rights reserved. Licence number 100022432

nce Survey (c) Crown Copyright 2024. All rights reserved. Licence number 100022432

Location Plan as Exist. 1:1250

Location Plan as Prop. 1:1250

Client
MR & MRS MALLIA

Project Address
9 DEAN CLOSE, WOKING
SURREY, GU22 8NX

Drawing Title
LOCATION PLANS AS
EXISTING & AS PROPOSED

Project Description
DORMER CHEEK REMOVAL, REAR FIRST
FLOOR ADDITION
INTERNAL MODIFICATIONS

Rev.	Date	Description	Drawn	Checked	
Scale	1:1250	Drawn	GDP	Author	GDP
Date	MAR 22	Drawing Status	PLANNING		
Drg.No	CDA-329-001	Rev.			



1A Chobham Road,
Woking, Surrey
GU21 6HX
T: 01483 766 966
F: 01483 766 966
E: enquiries@conceptual-design.co.uk
W: www.conceptual-design.co.uk