





buildings shaded in yellow are all believed to be Grade II Listed

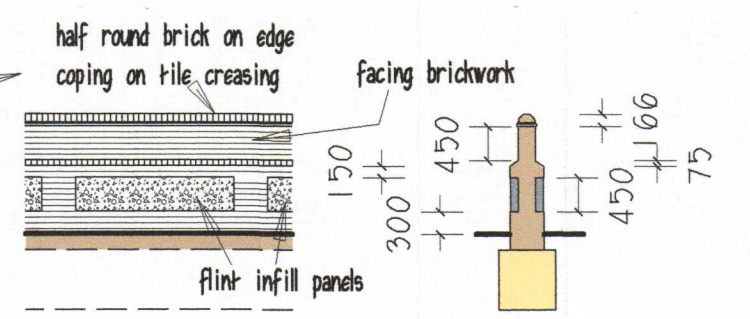


Section of wall

Site Layout Plan

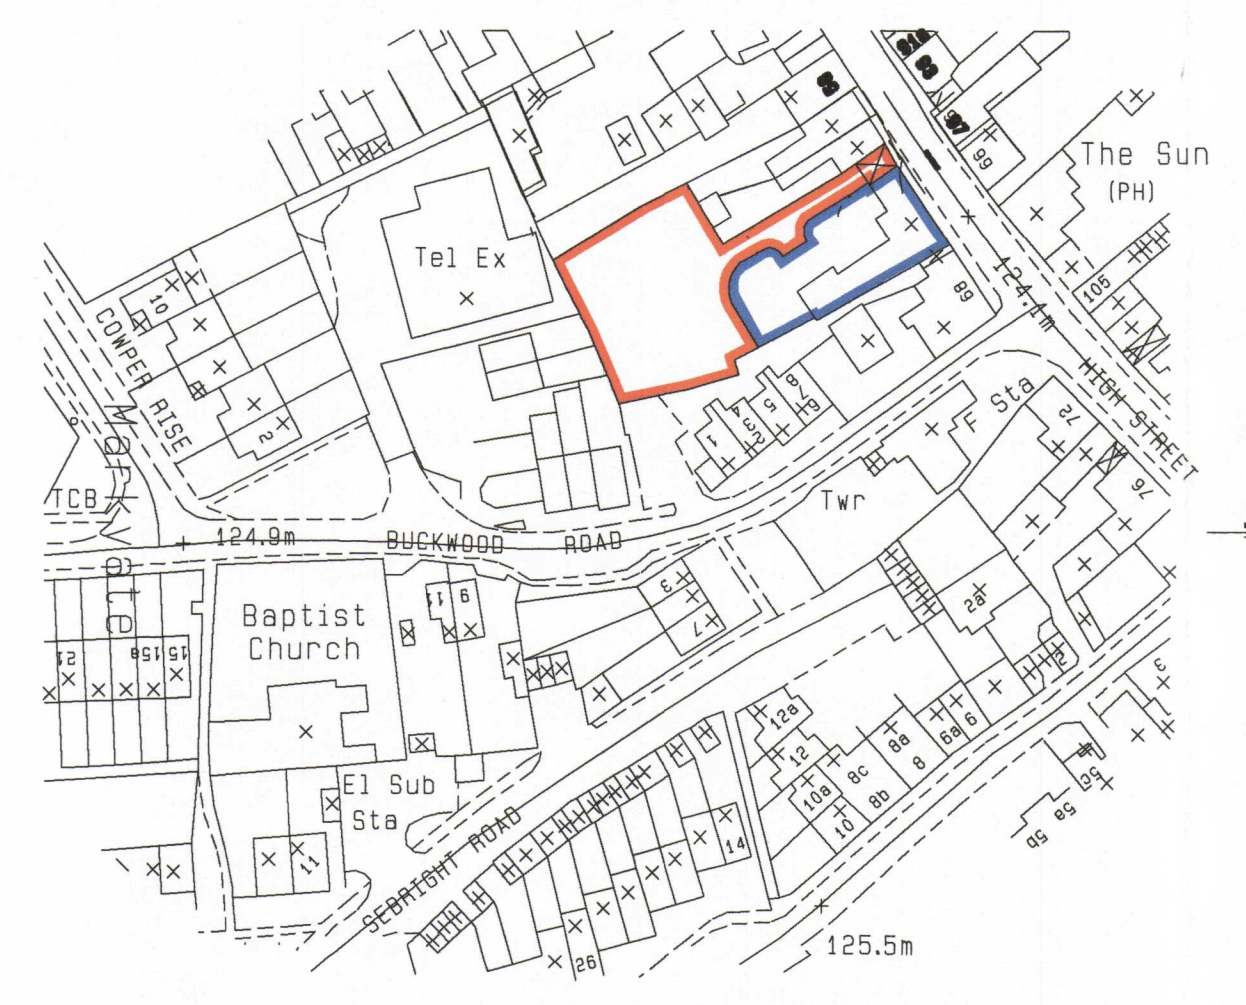

SITE LOCATION PLAN

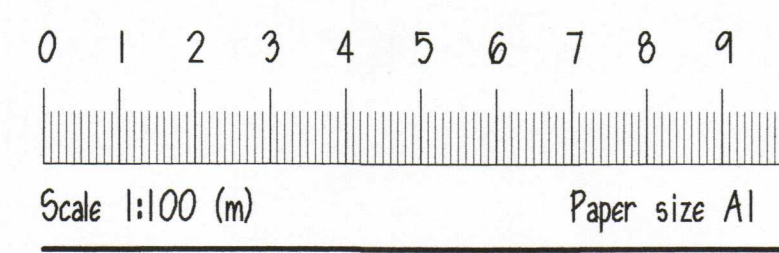

APWhiteley Consultants Ltd

Bramble Cottage
Valley Road
Studham
Beds
LU6 2NN
Tel: 01582 873042
E-mail: andrewpwhiteley@gmail.com

Client: Mr & Mrs Gower
Proposal: New Dwelling
Address: Land Rear 64 High Street
Markyate St Albans Herts
Date: January 2017
Scale: 1:200 1:250
Drawing No: GOW/21701/SITENEW
Revisions: X