
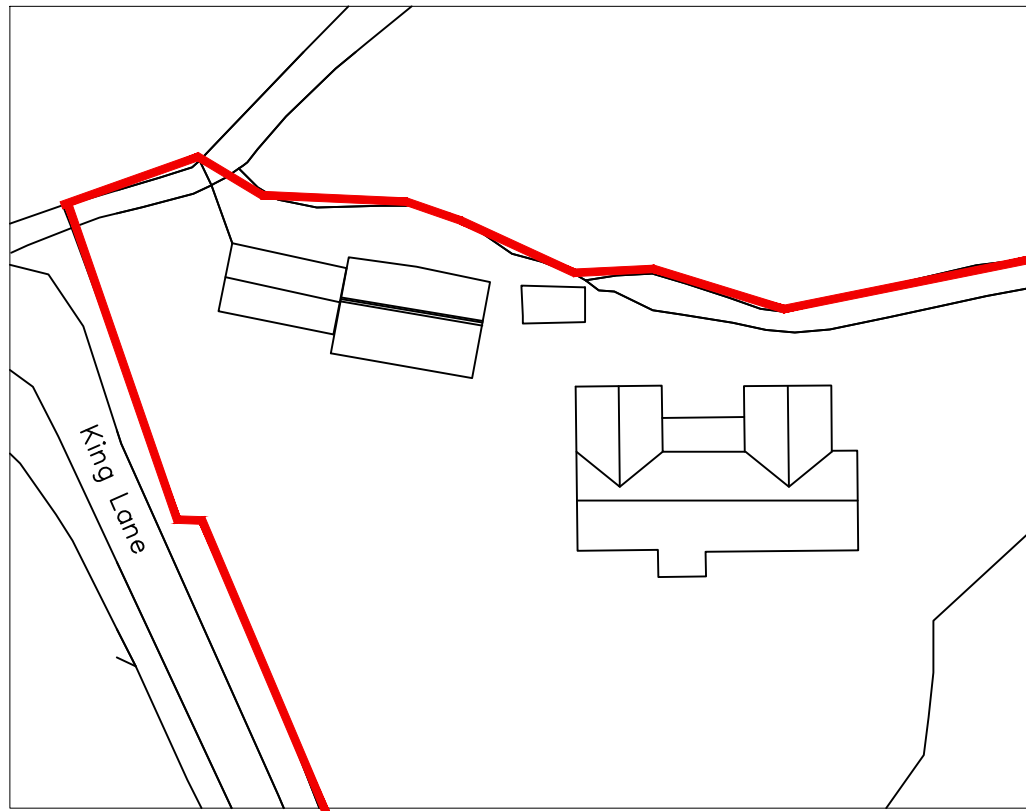



STATUS

PLANNING

NOTES:

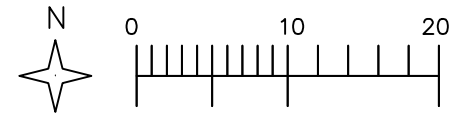

BLOCK PLAN EXISTING
SCALE 1:500

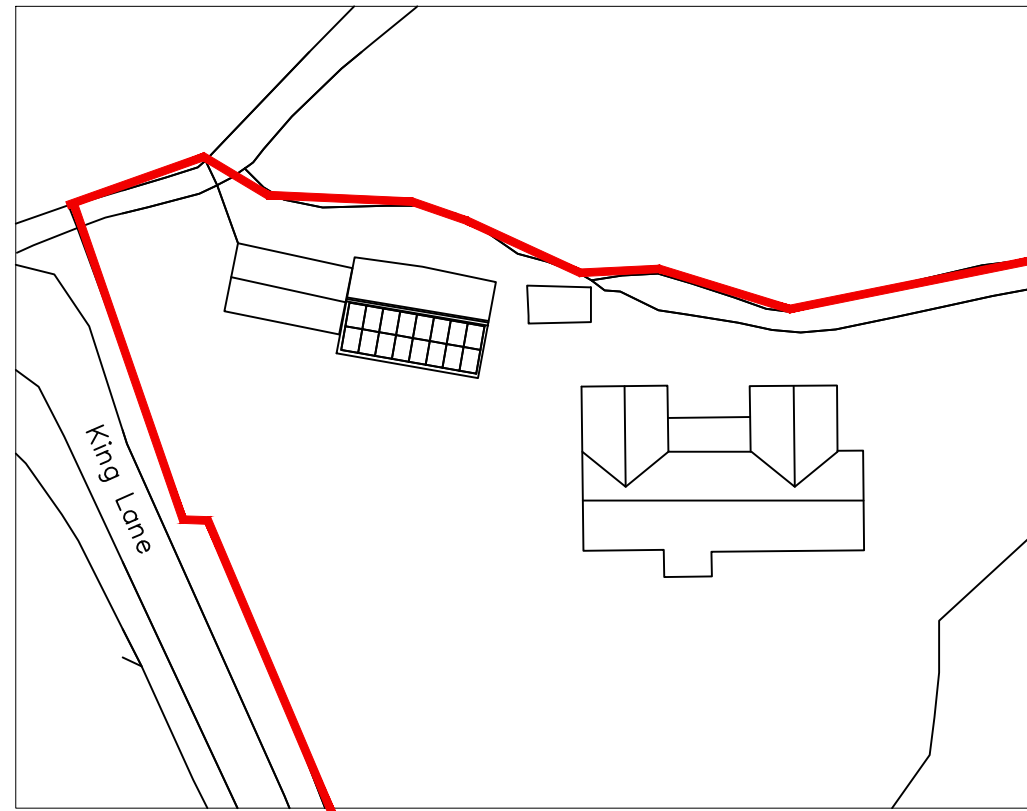

BLOCK PLAN PROPOSED
SCALE 1:500

rev.	date	revision details	by
SS4ARCHITECTS			
<small>30 Bradley Street Wotton-Under-Edge Gloucestershire GL12 7AR</small>			
			<small>Tel: 01453 543 989 www.ss4architects.co.uk</small>
client			
MR & MRS GREENWOOD			
job title			
LOWER CHALKLEY FARM			
drawing title			
BLOCK PLAN			
job no.	drawing no.	revision	
0220	002	<>	
scale	drawn by	date	
1:500 @ A3	RAC	03/24	

SS4ARCHITECTS

30 Bradley Street
Wotton-Under-Edge
Gloucestershire
GL12 7AR Tel: 01453 543 989
www.ss4architects.co.uk

client

MR & MRS GREENWOOD

job title

LOWER CHALKLEY FARM

drawing title

BLOCK PLAN

job no.	drawing no.	revision
0220	002	<>
scale	drawn by	date
1:500 @ A3	RAC	03/24

0220	002	<>
------	-----	----

scale	drawn by	date
1:500 @ A3	RAC	03/24