


Existing staircase in rockery to be made good and integrated into self binding gravel pathways of site external works



Existing rockery retained with natural water feature

Recirculating water feature within rockery. Water recycled and pumped through.

Seating opportunities with the sounds of nature

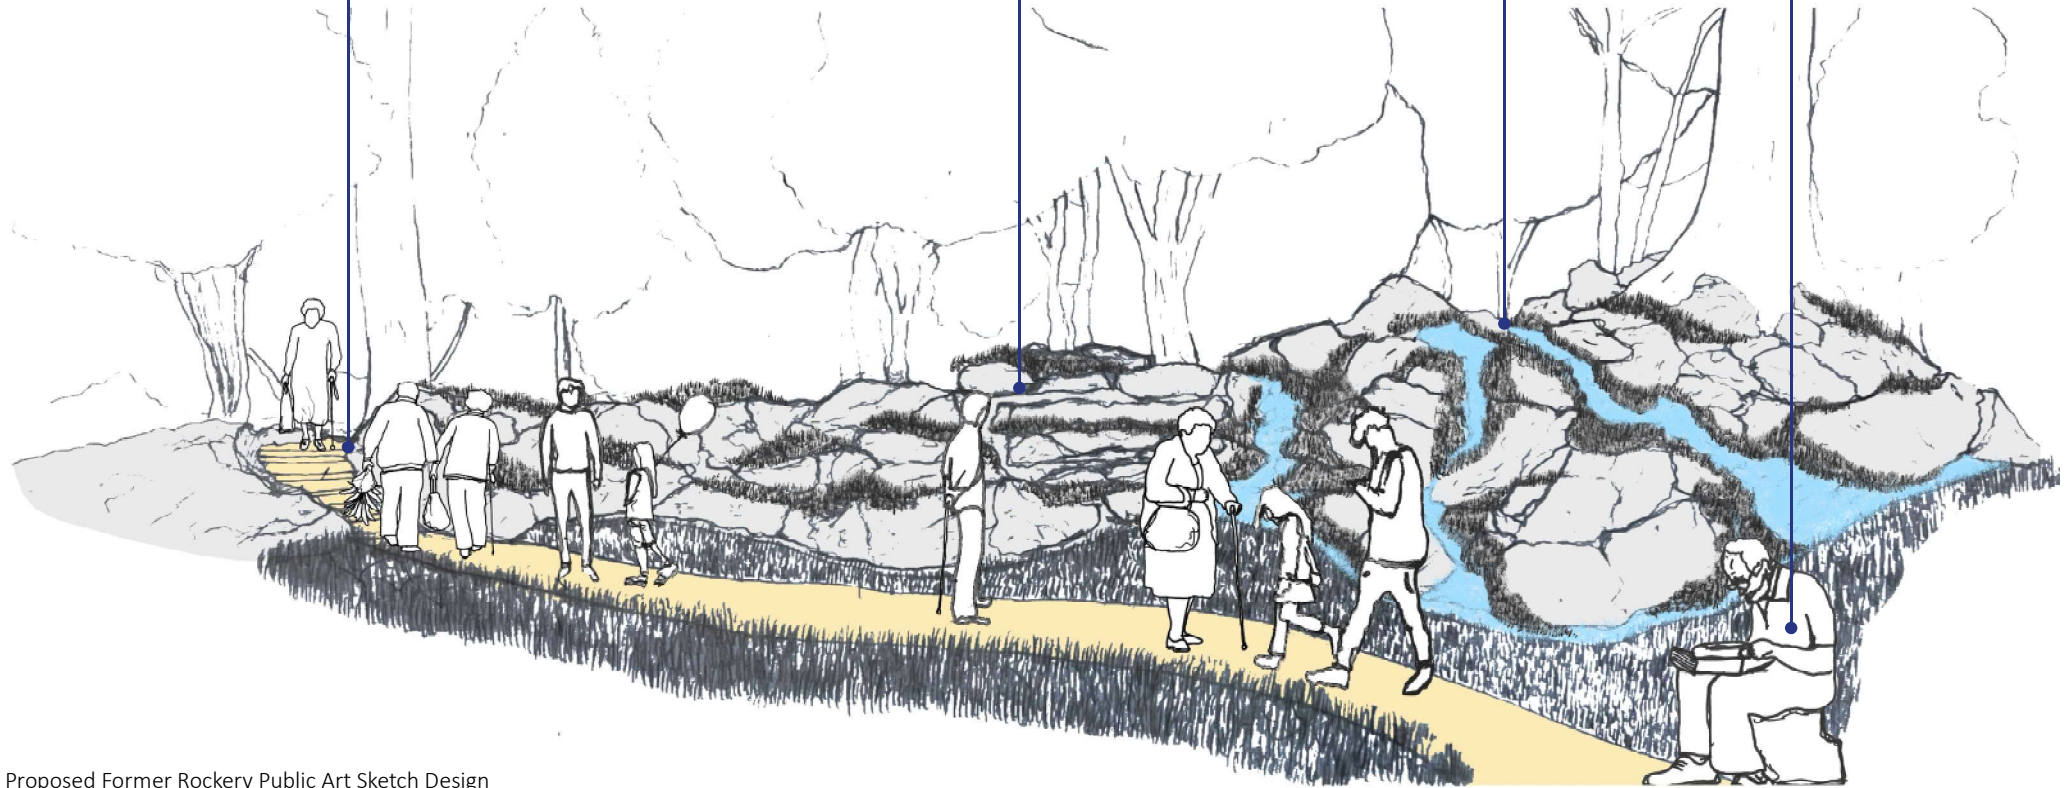

Proposed Former Rockery Public Art Sketch Design

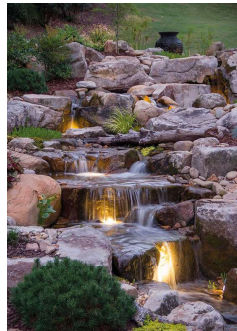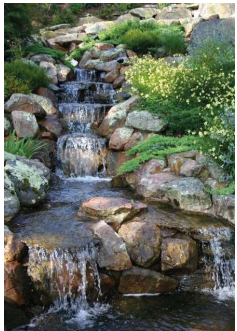

Precedent Images- Rockery with Flowing River and Landscaping



Former Rockery Existing Condition

Project	Stage	Drawing	Rev	Status
4250	4	1031	-	PLANNING
Scale	Site	Drawn	Check	Creation
NTS	A4 L	LO	MB	06.03.2024

Project
Proposed Care Home
 12-20 Oaklands Drive, Almondsbury

Detail
 Proposed Former Rockery
 Public Art Sketch Design



THIS DRAWING IS COPYRIGHT ©
 Responsibility is not accepted for errors made by others in scaling from this drawing
 All construction information should be taken from figured dimensions only
 Discrepancies must be reported to the Architect before proceeding