




GROUND FLOOR

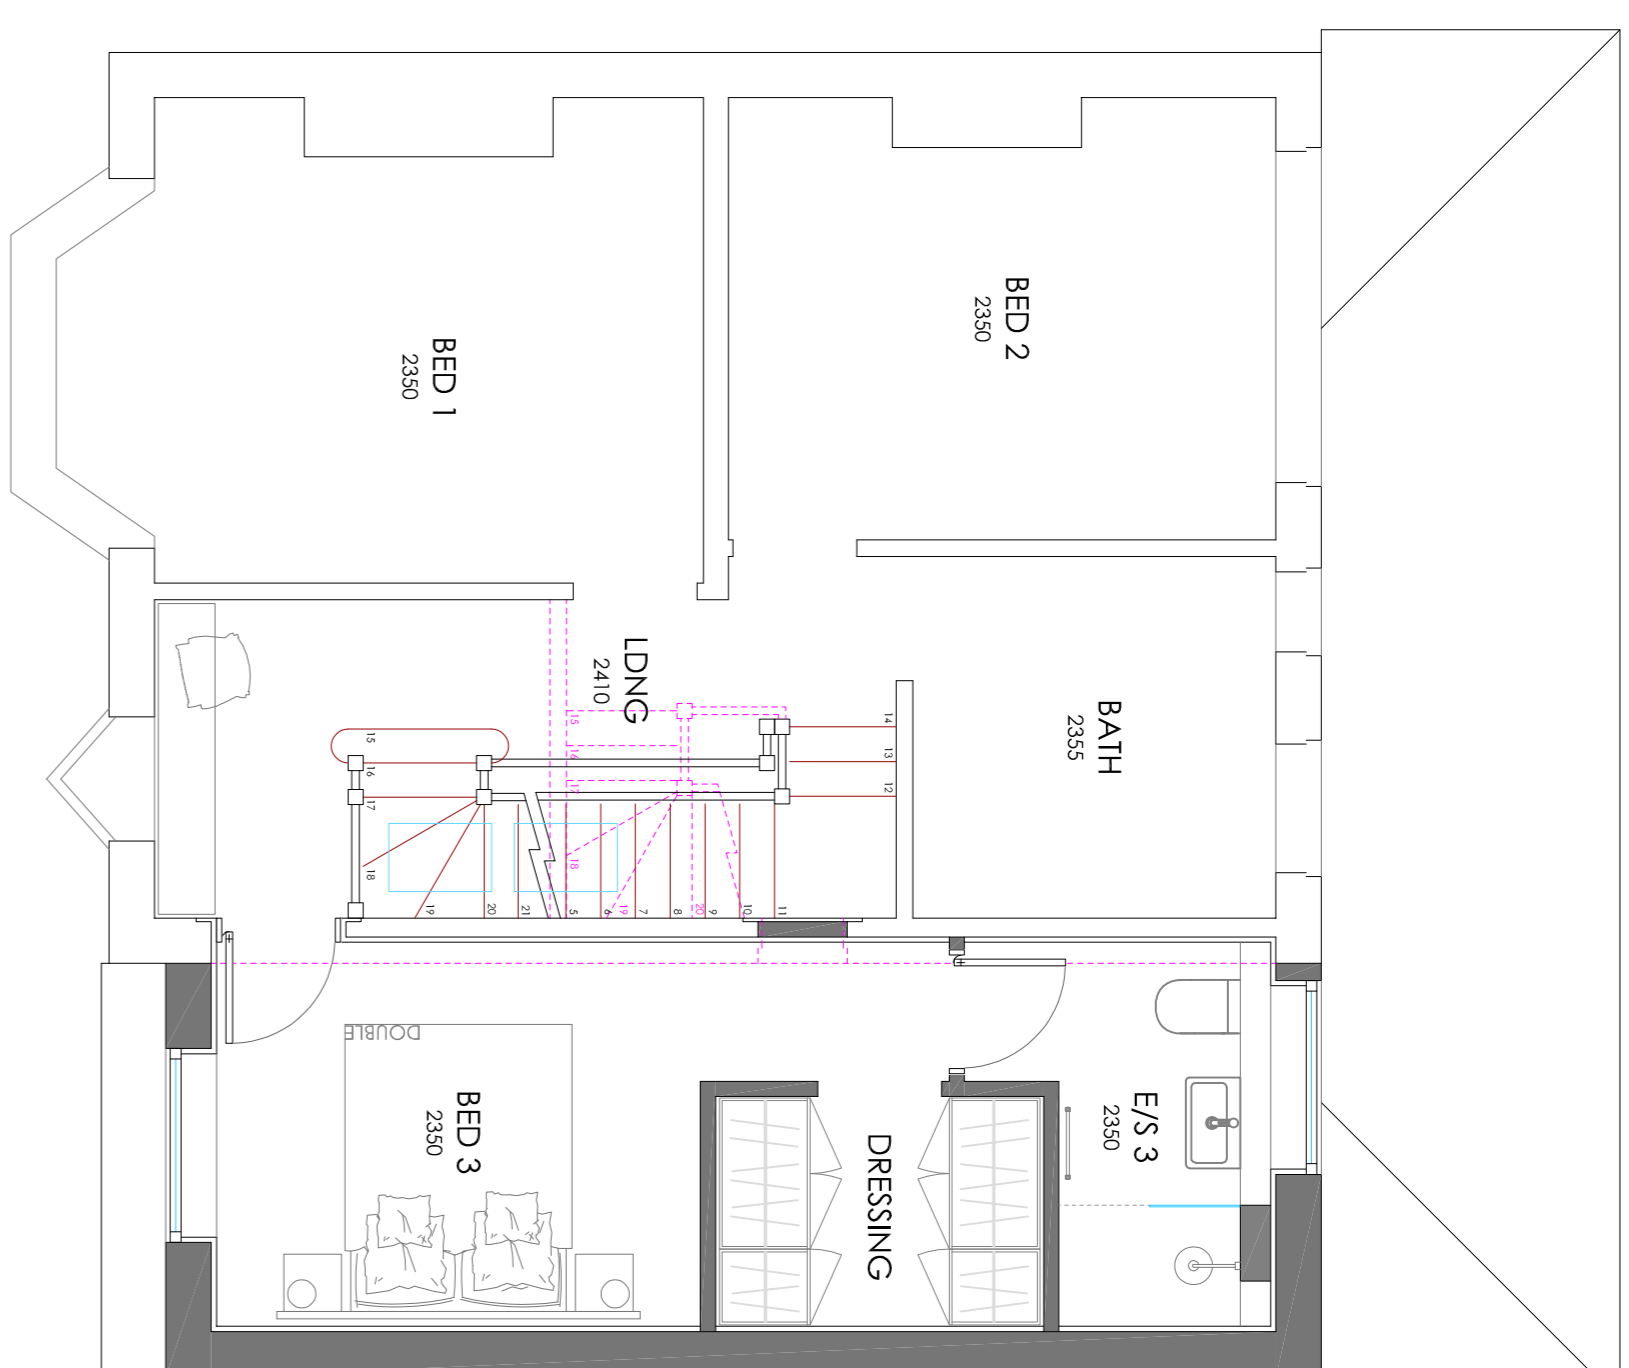

FIRST FLOOR

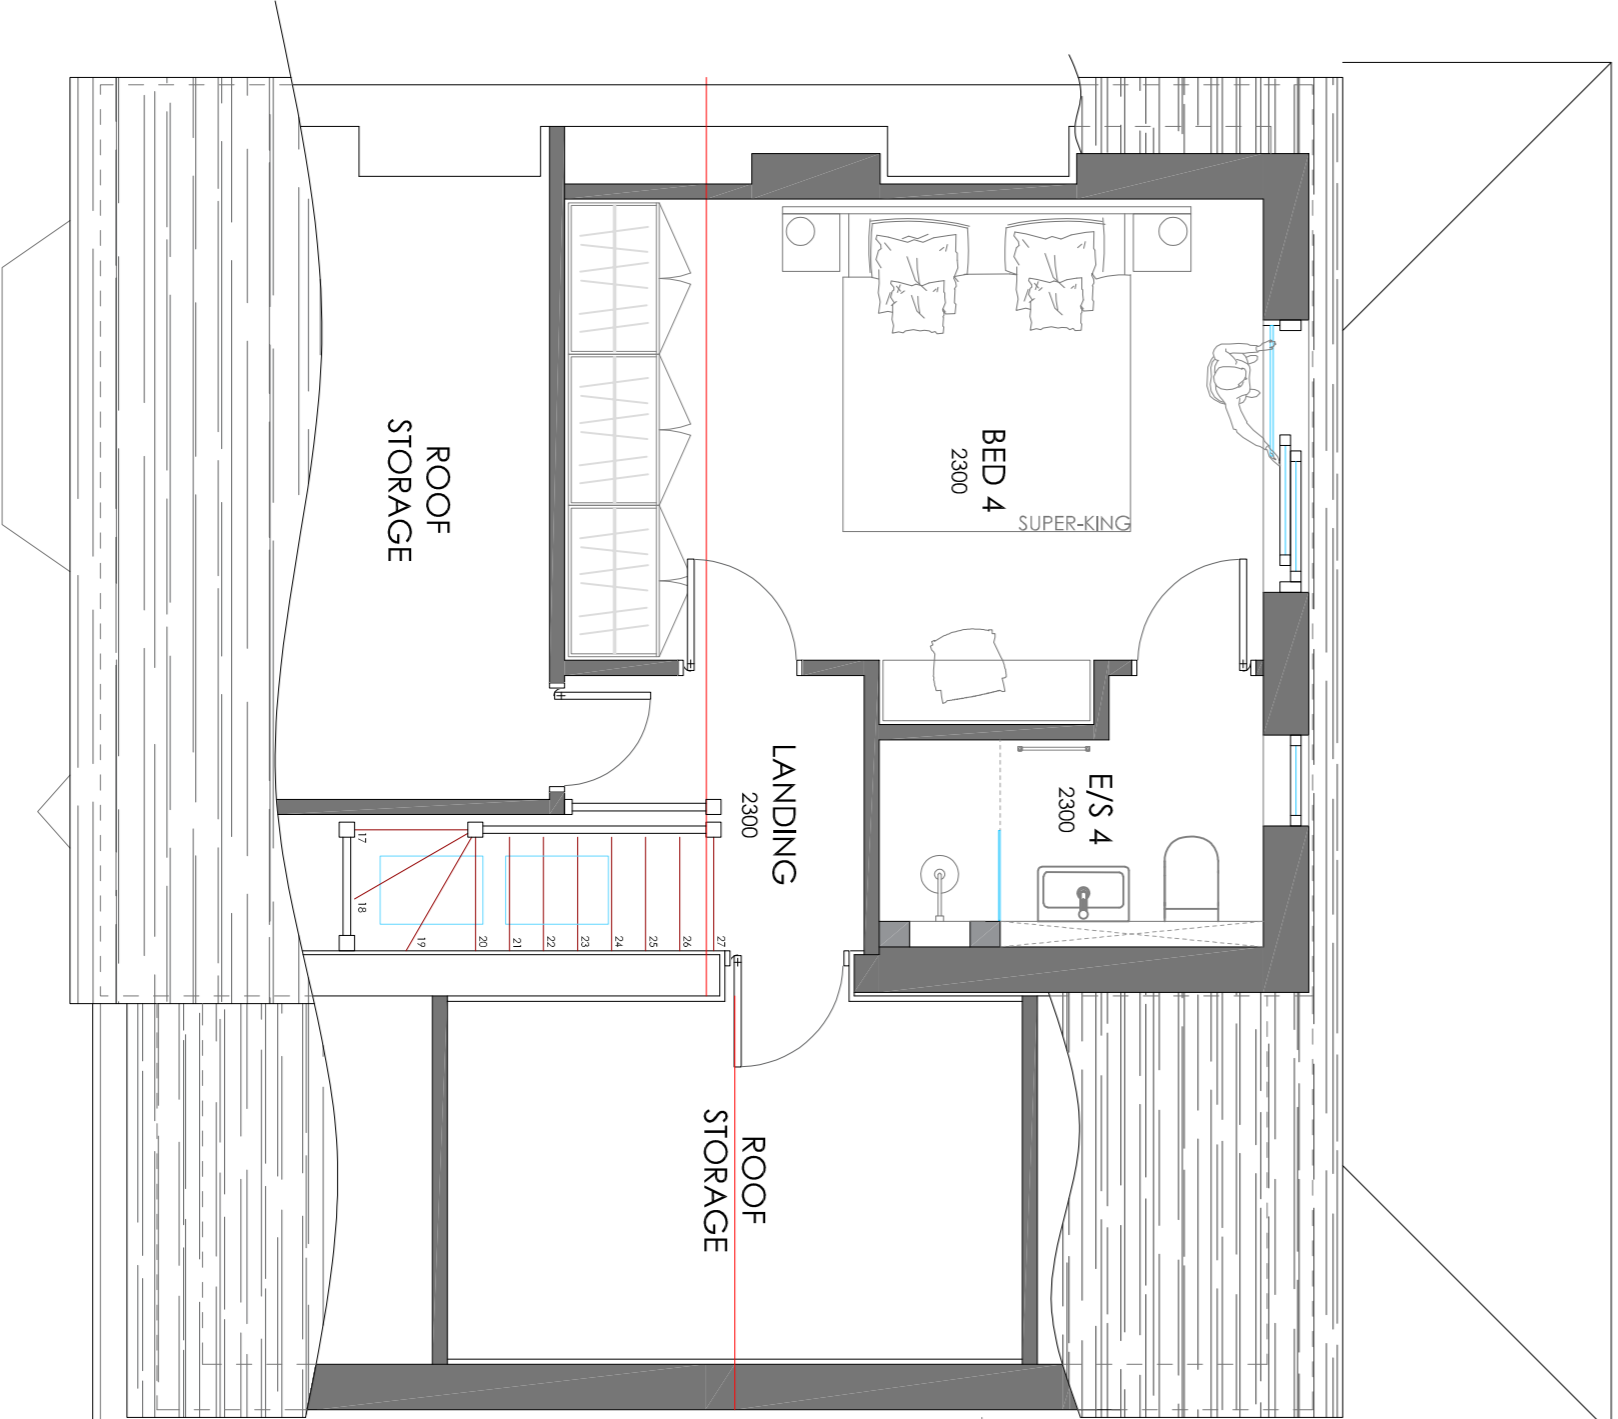

SECOND FLOOR

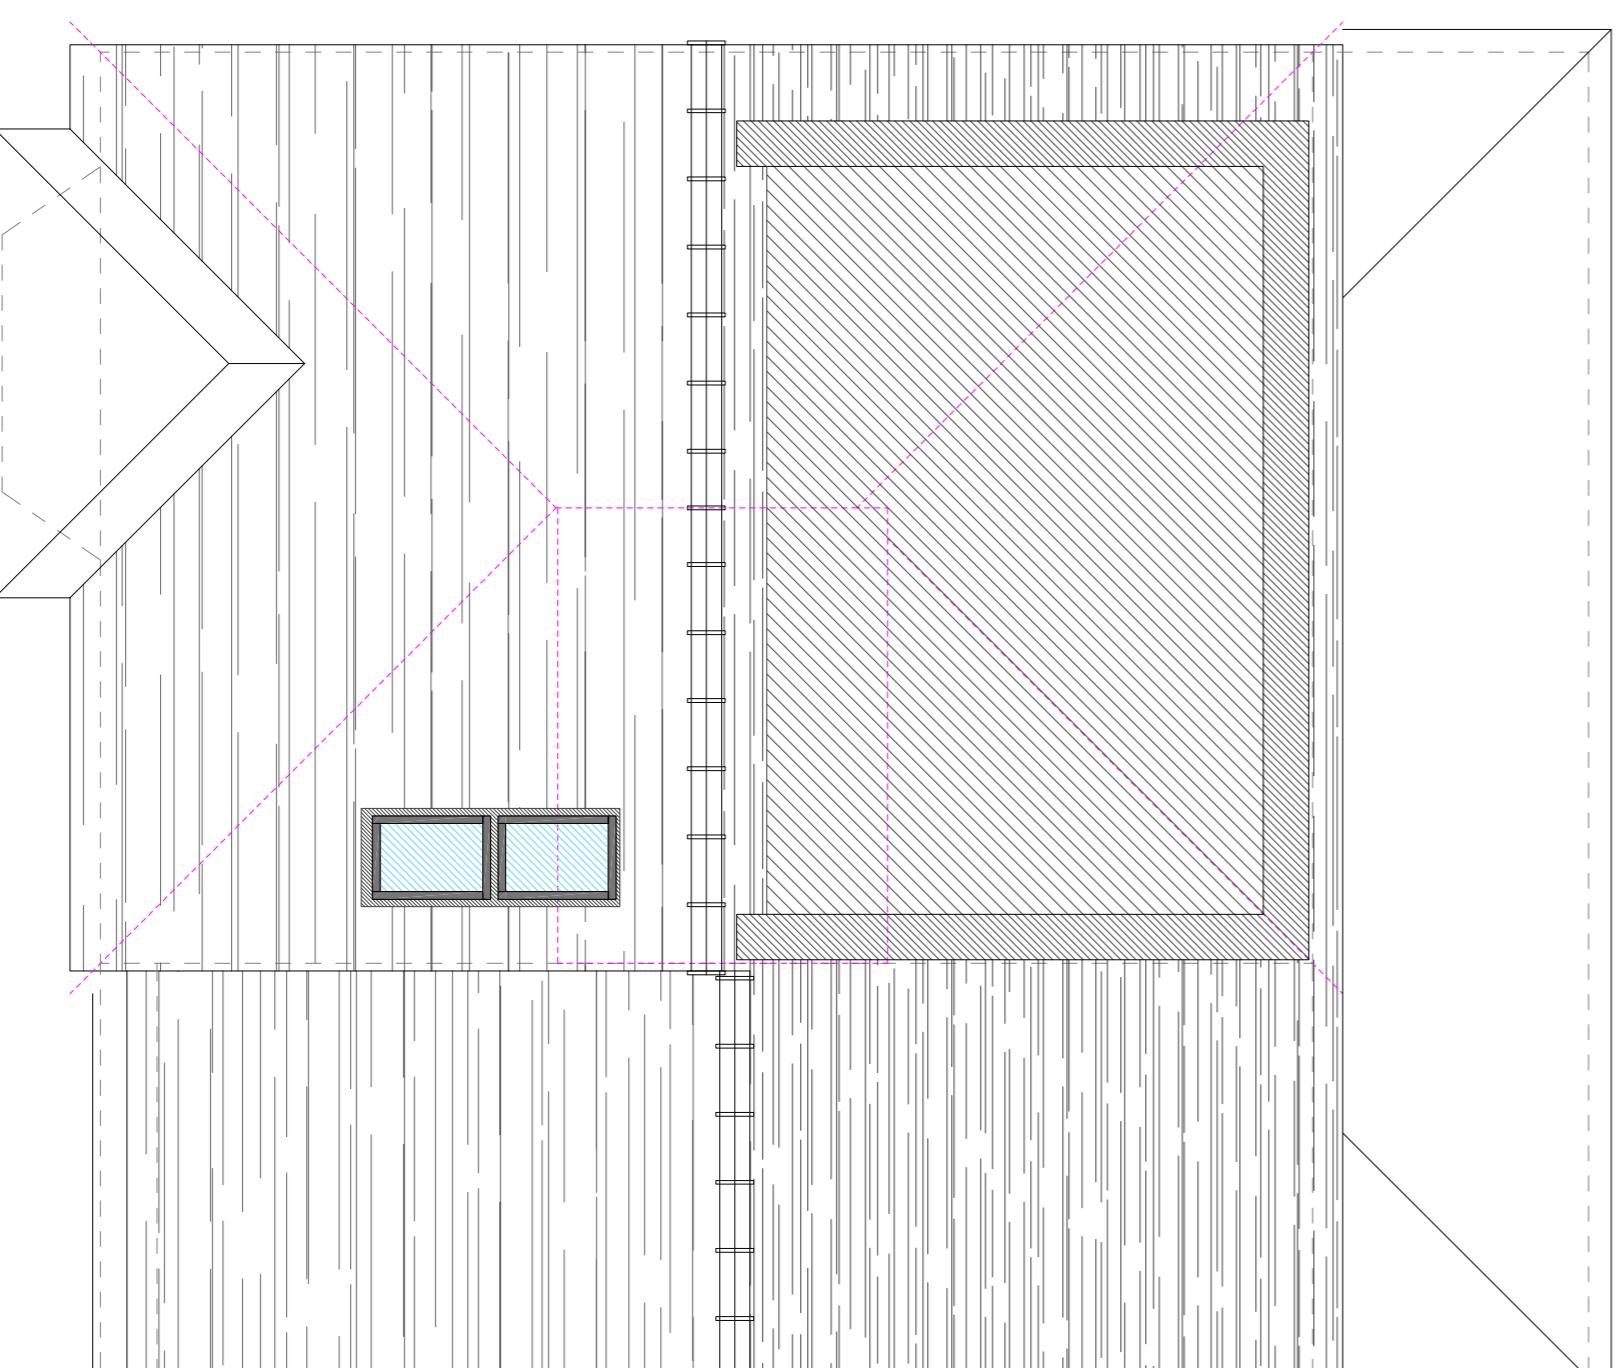

ROOF PLAN