


Location Plan

Site Address: 37, Bylands Grove, Stockton-on-tees, TS19 7BG

Date Produced: 13-Mar-2024

Scale: 1:1250 @A4

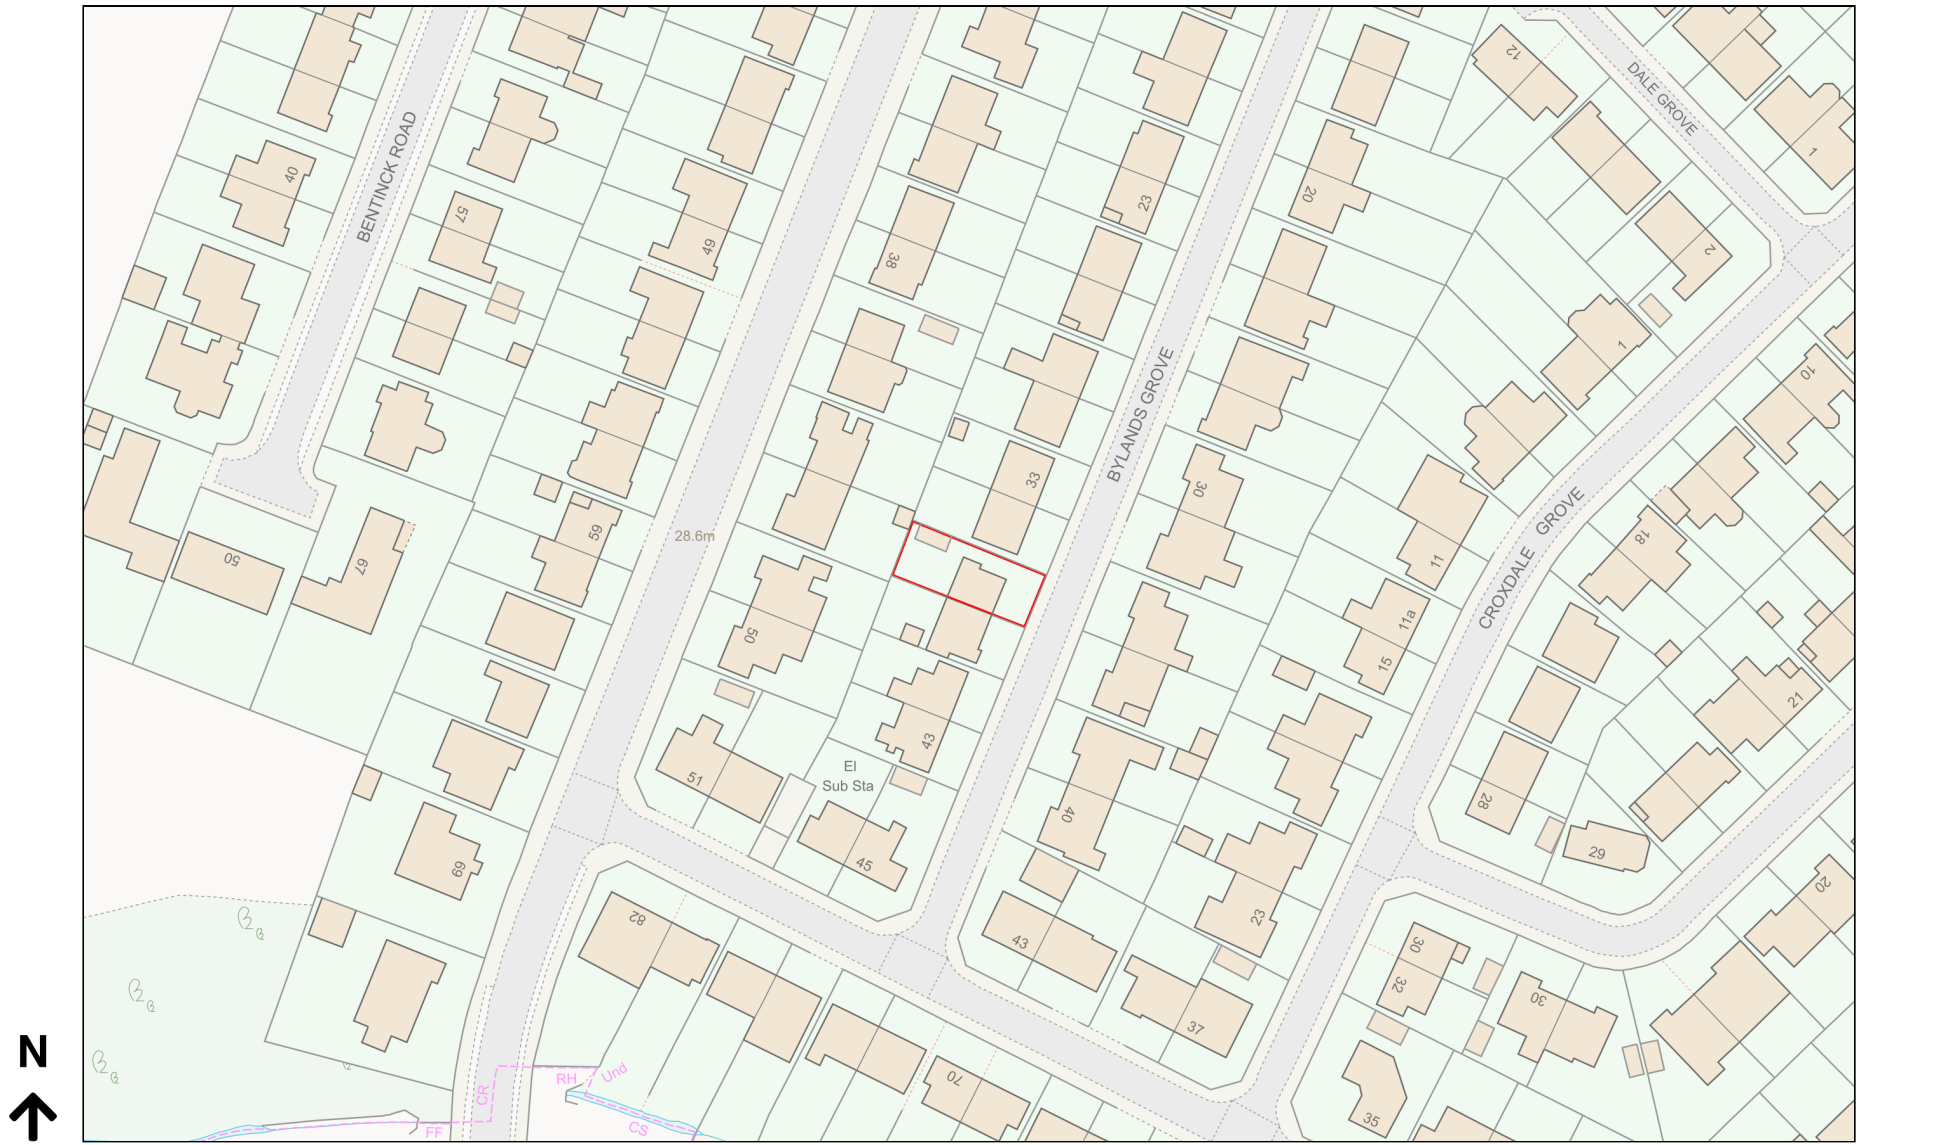

Planning Portal Reference: PP-12888103v1