



DEVELOPMENT SITE LOCATION - 1:50,000

Reproduced from Ordnance Survey digital map data © Crown copyright 2011. All rights reserved. License number 010003167

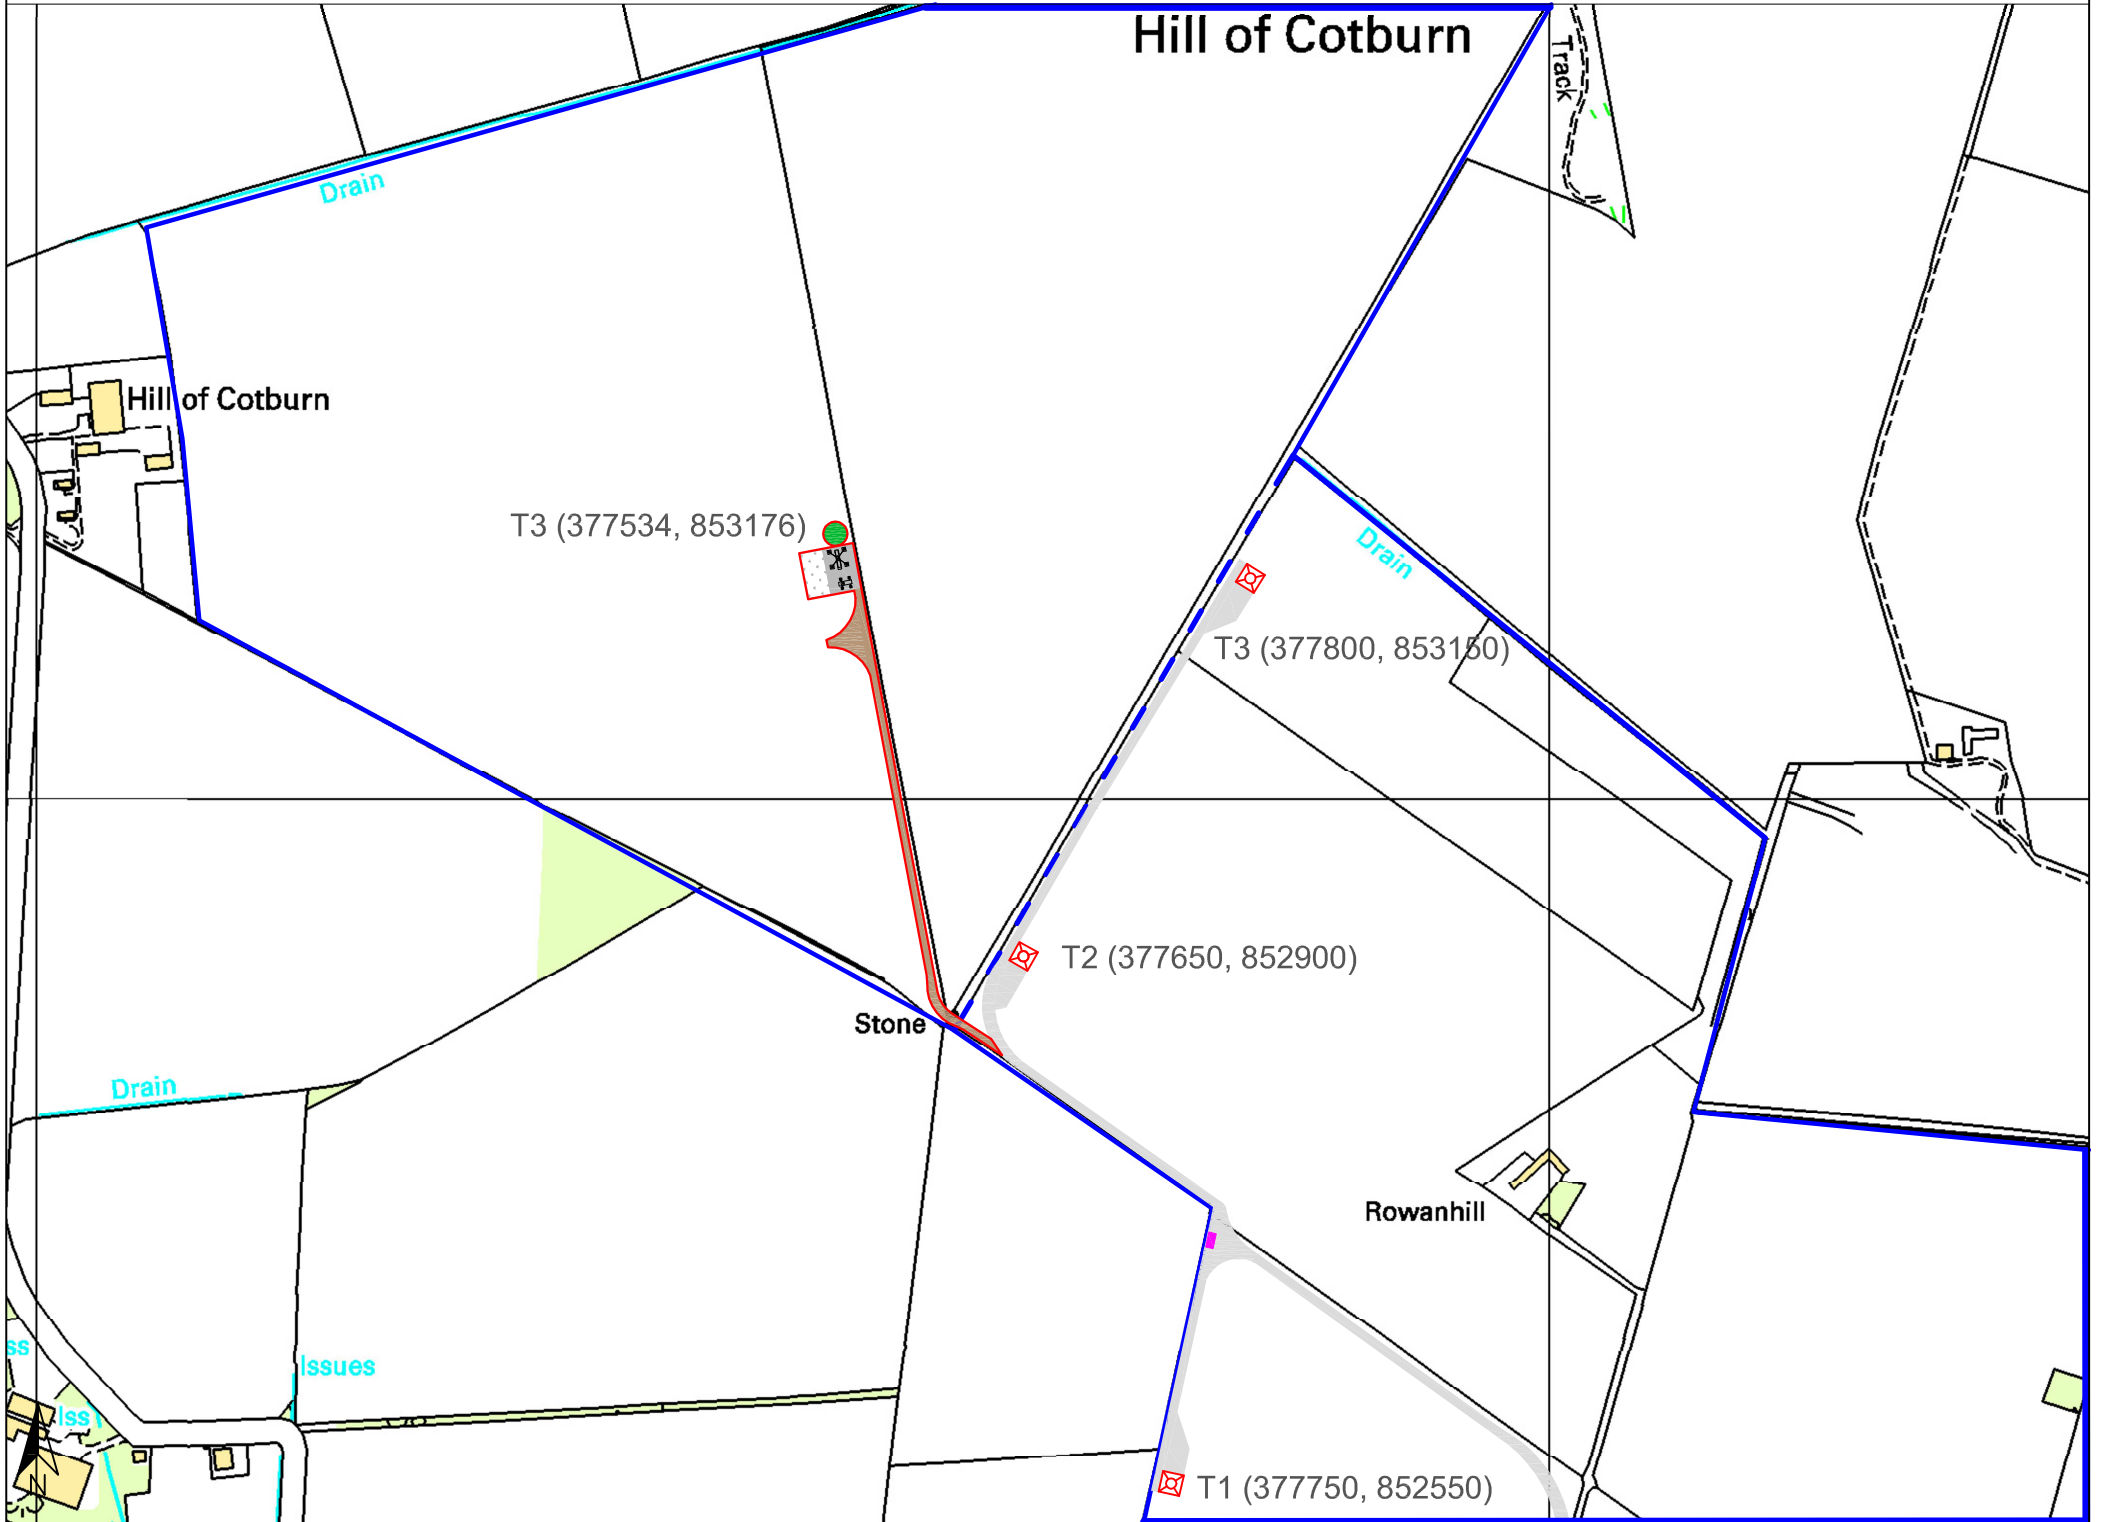

DEVELOPMENT LAYOUT - 1:5,000

Reproduced from Ordnance Survey digital map data © Crown copyright 2011. All rights reserved. License number 010003167

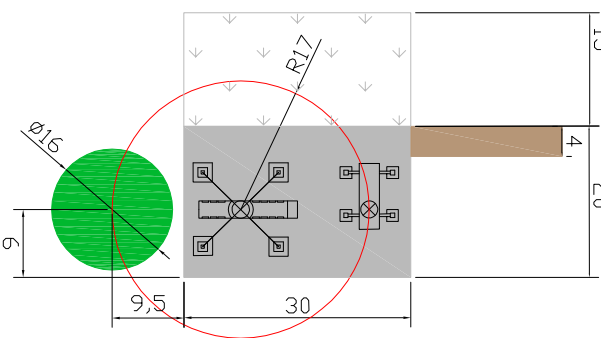


E48 CRANE PAD HARDSTANDING - 1:1,000

KEY

- PROPOSED TURBINE / FOUNDATION
- HARDSTANDING
- NEW ACCESS TRACK
- TEMPORARY SOFT, LEVELLED ASSEMBLY AREA
- EXISTING TURBINE / FOUNDATION
- EXISTING TRACK / HARDSTANDING
- EXISTING SUBSTATION
- LAND OWNERSHIP
- APPLICATION BOUNDARY

APPLICATION AREA:

- 0.1 HECTARES (TURBINES 4 & 5)
- 0.4 HECTARES (ACCESS TRACK & HARD-STANDING AREAS)

PROJECT TITLE: CAIRNHILL WIND PROJECT PHASE II	JOB No. C0118-088	DATE: 02.10.12	FINAL	CLIENT: Mr James Norrie	 GREEN CAT RENEWABLES LTD Edinburgh Office Midlothian Innovation Centre, Pentlandsfield, Roslin EH25 9RE Tel: 0131 440 9053 www.greencatrenewables.co.uk
		DWN: FW	CHK: SH		
DRAWING TITLE: PLANNING APPLICATION	DRAWING No. APP-001	REVISIONS		COMMENTS	
SCALE: AS STATED	ORIGINAL DRAWING: A3	DWN:	CHK:		