




LOCATION PLAN - 1:1250

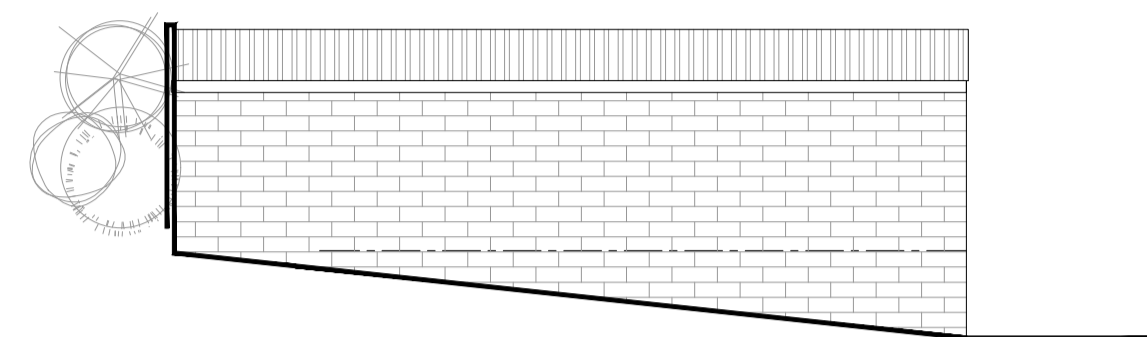


SOUTH WEST ELEVATION - 1:100

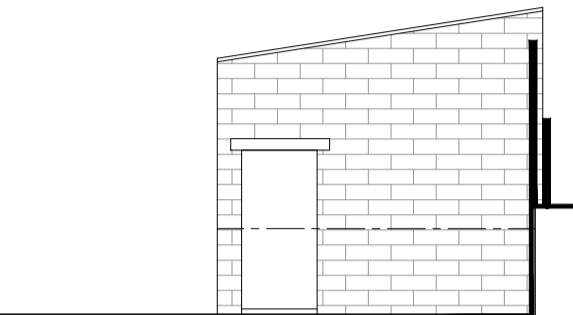


SOUTH EAST ELEVATION - 1:100

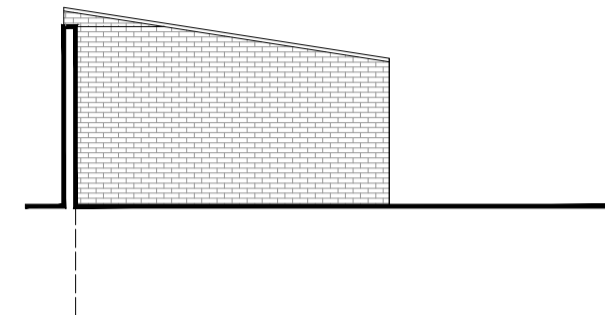


NORTH WEST ELEVATION - 1:100

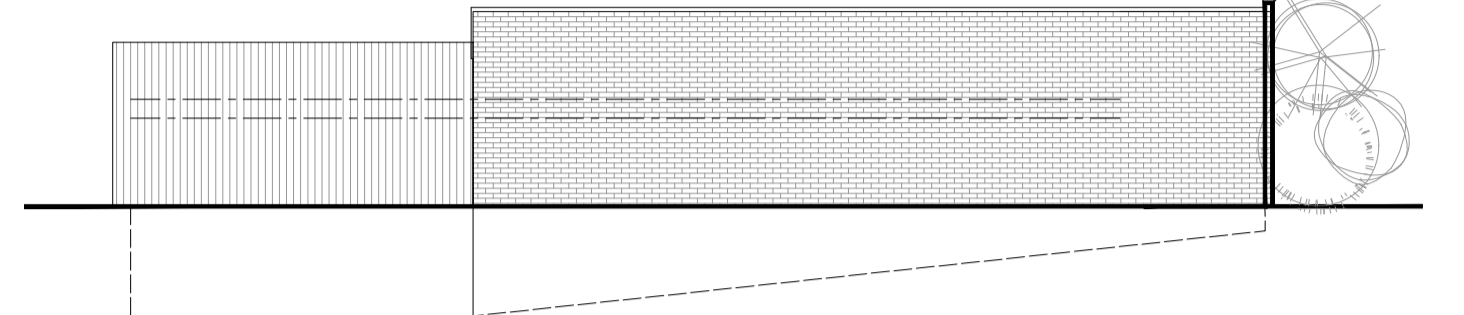

NORTH EAST ELEVATION - 1:100

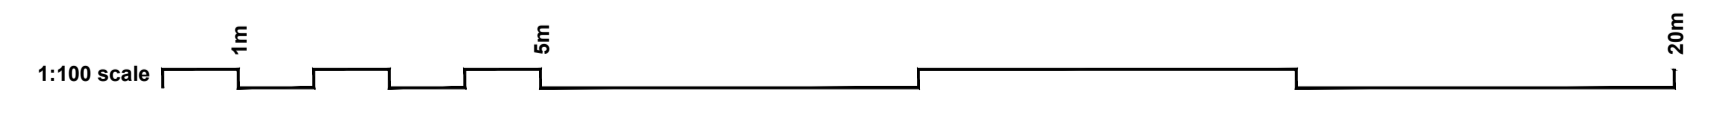

ROOF/ SITE PLAN - 1:200

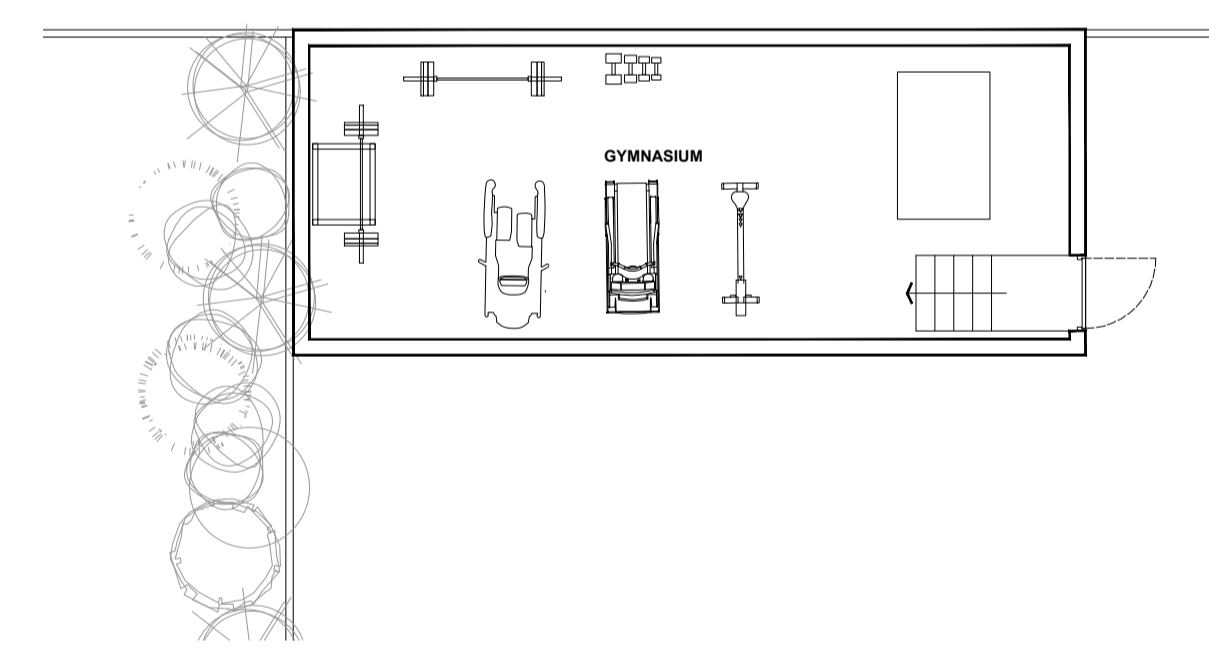

GROUND FLOOR PLAN - 1:100



MATERIALS

WALLS	bare brick and block
ROOF	trapezoidal steel sheet
WINDOWS	none
DOORS	green painted timber
GUTTERS DOWNPIPES	Black UPVC

001

A1 03/2024 11

Location Plan,
Site/Roof Plan,
Floor Plan,
Elevations,
As Previously

Retrospective Planning Application
REPLACEMENT ANCILLARY BUILDING
182 HIGHFIELD LANE
KEIGHLEY
BD21 2HU

1:1250
1:100
1:200

