


**NOTES:**

Do not scale this drawing. Work to figured dimensions only. Check all dimensions on site. Confirm any discrepancies prior to commencement of work.

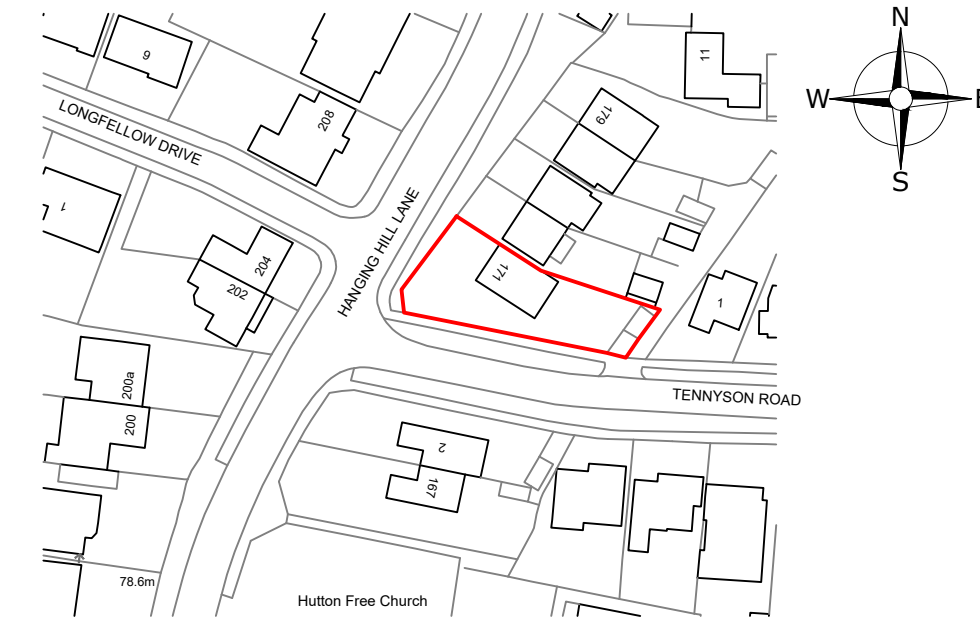

**BLOCK PLAN**  
SCALE 1:500  
0 5 10 15 20m



**LOCATION PLAN**  
SCALE 1:1250  
0 10 20 30 40m

Rev:00	01/24	First Issue
--------	-------	-------------

**Ka Krystal Architecture Ltd**  
 A : 5 Tyndale Avenue, Basildon, Essex, SS14 3UD  
 T : 01268 454581 / 07999061557  
 E : info@krystal-architecture.com  
 W : www.krystal-architecture.com

**Project Address**  
171 Hanging Hill Lane, Hutton, Brentwood, Essex, CM13 2QG

**Client Name**  
Daniel Dorans

**Drawing Title**  
Location & Block Plans

**Status**  
Planning Drawings

**Drawing Number**  
**923-101**

**Rev: -**

<b>Date</b> 31.01.24	<b>Scale</b> 1:1250/500 @A2	<b>Drawn By</b> WN
-------------------------	--------------------------------	-----------------------